

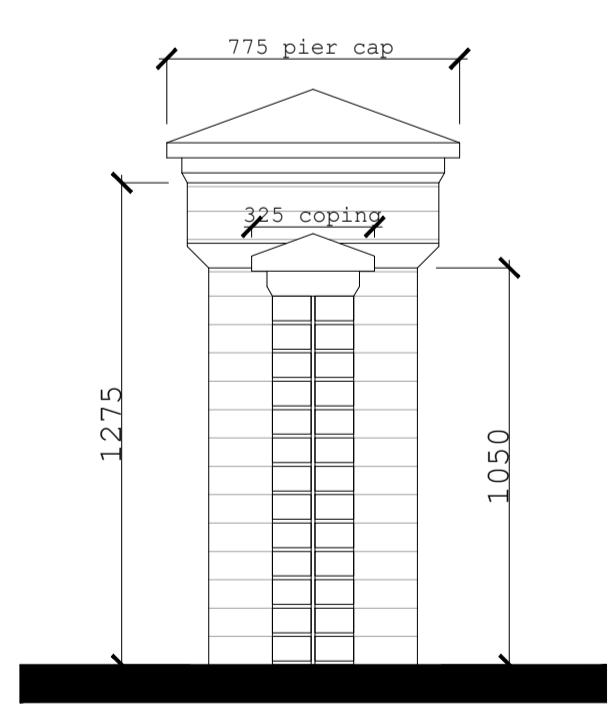
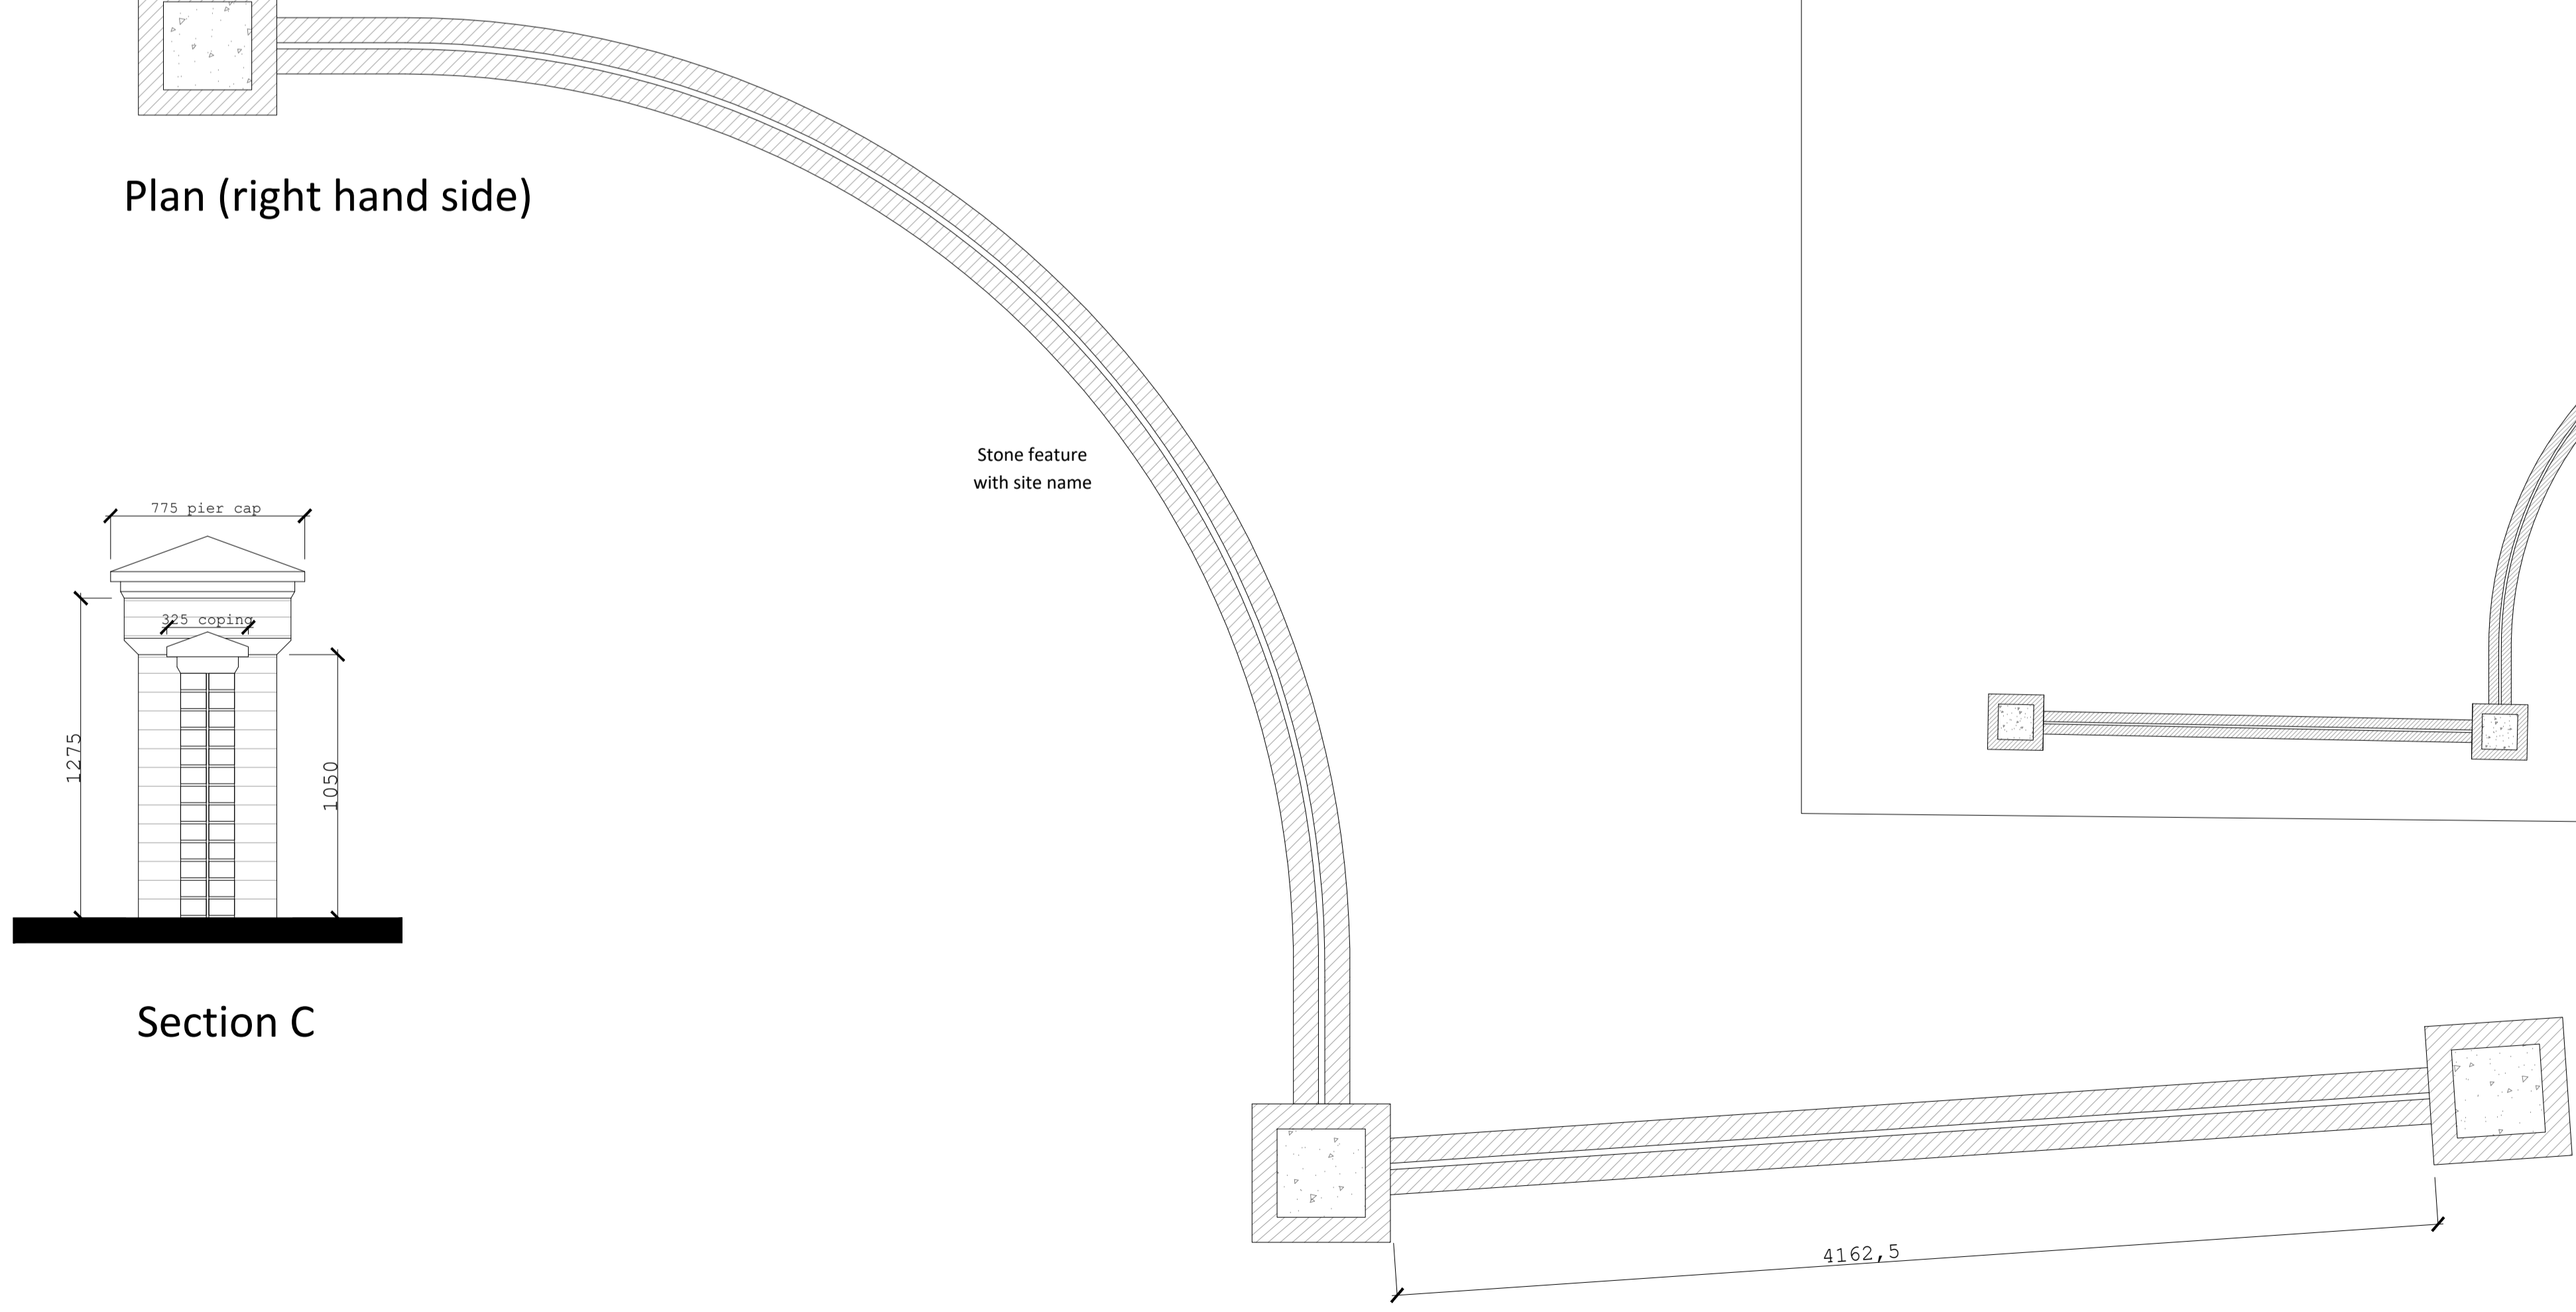
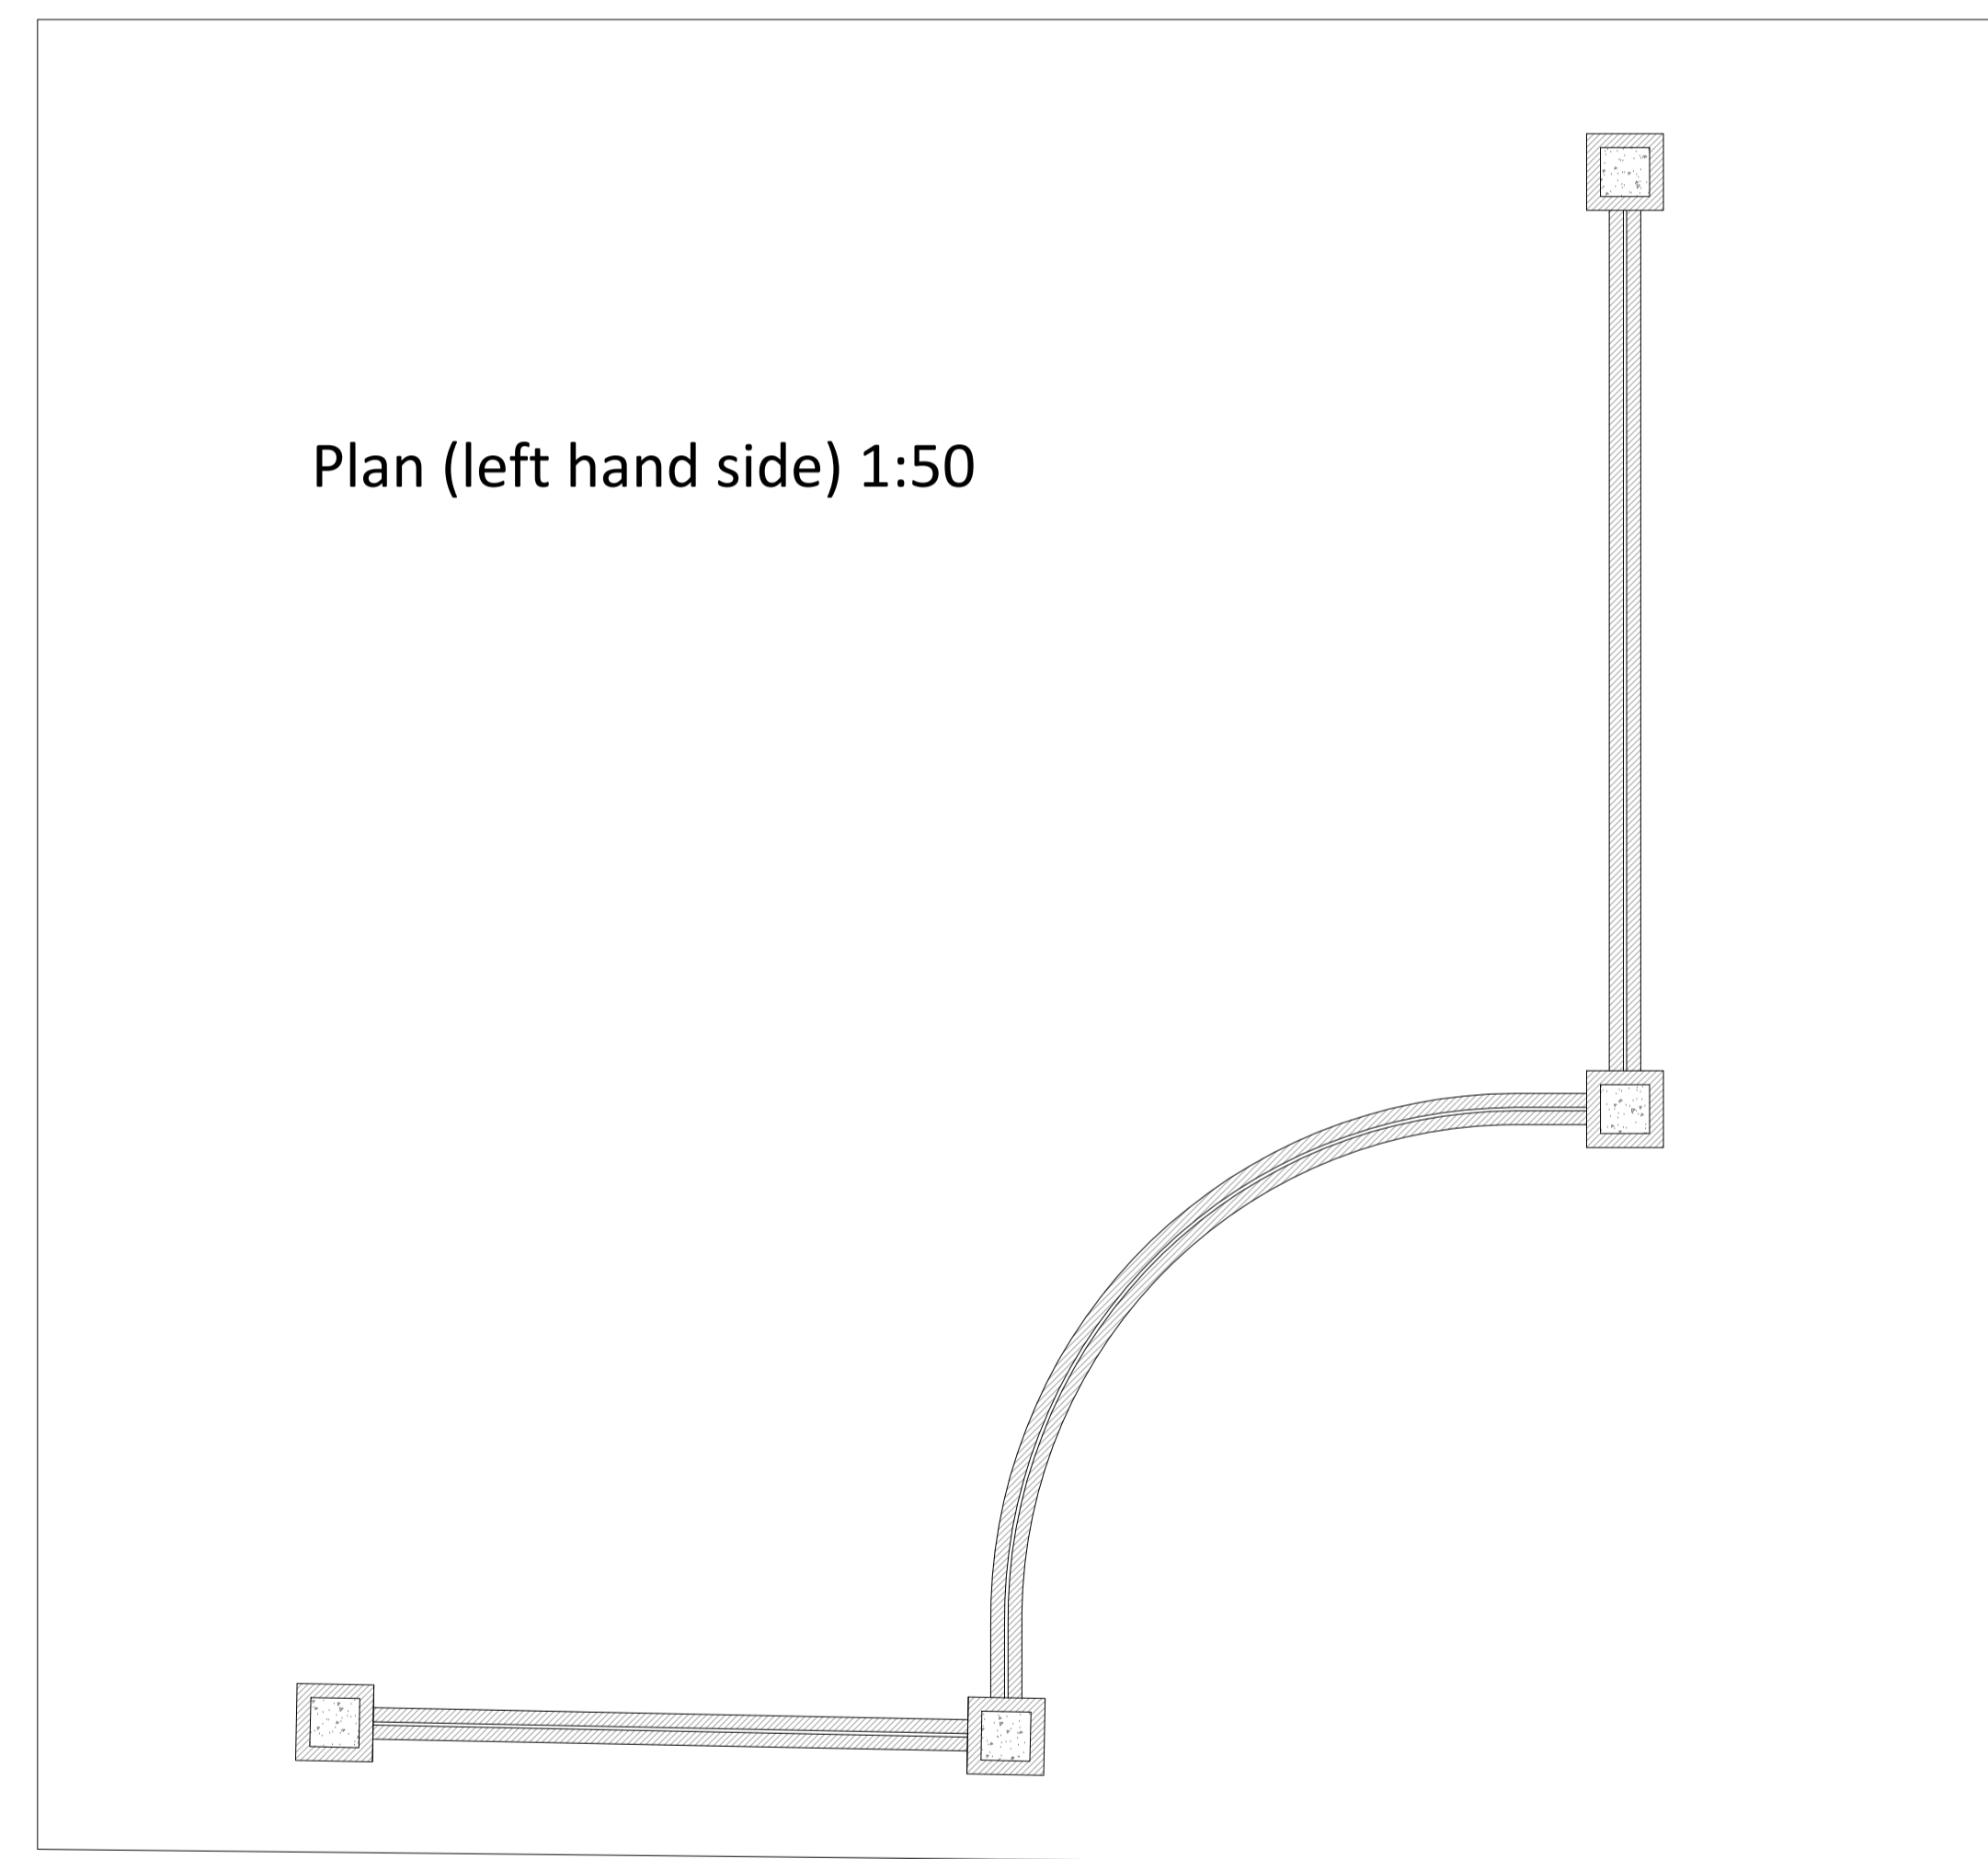
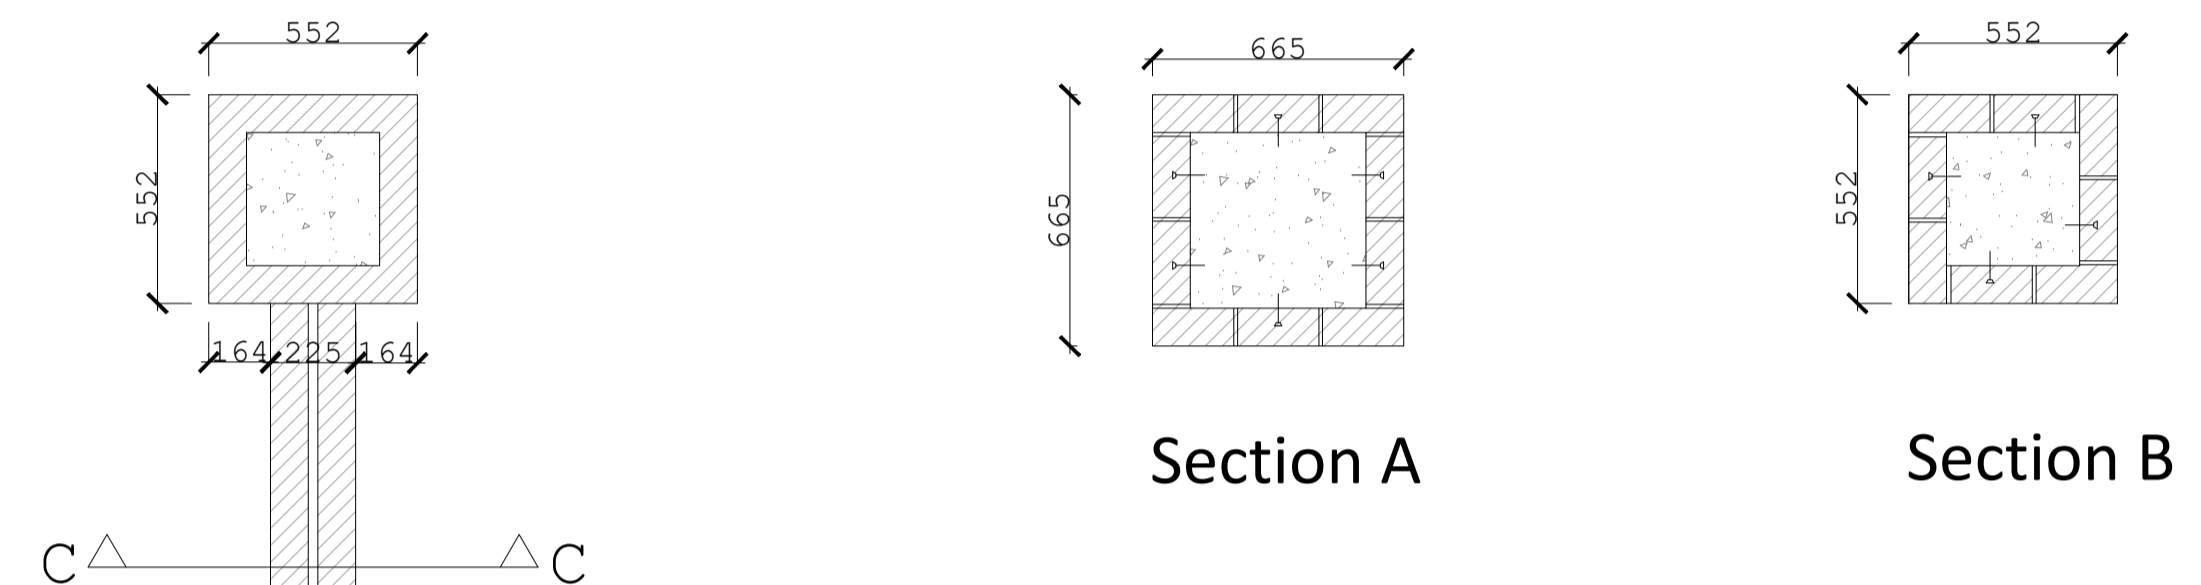


# Front Elevation (right hand side)

Please refer to Facing Materials Layout for specified brick type

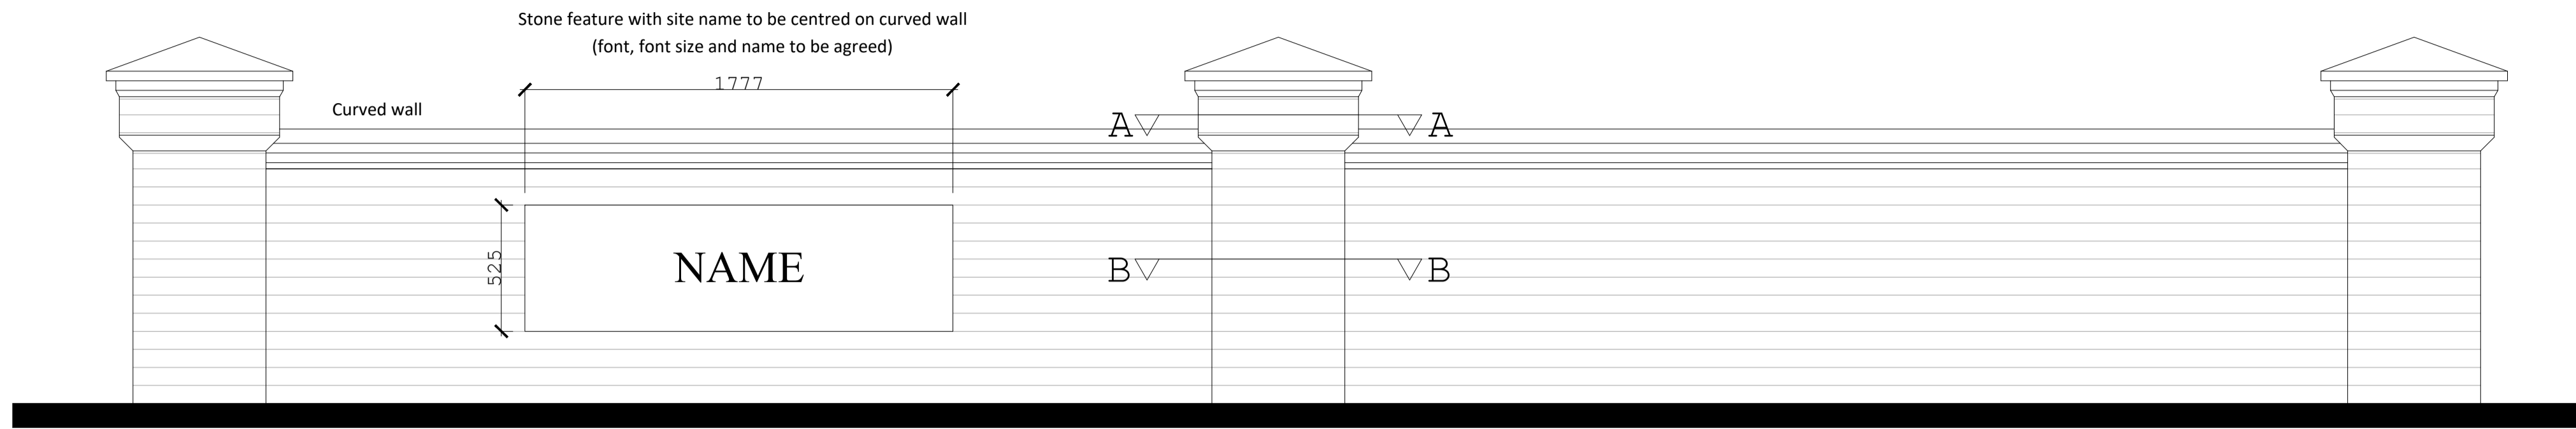

Section C

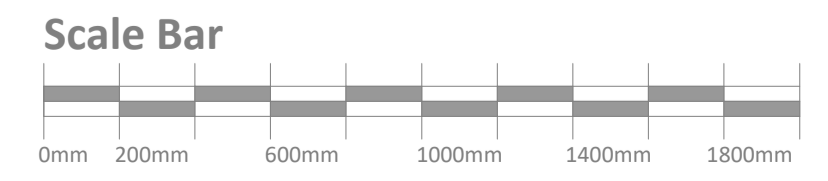

**Disclaimer**  
 Images, layouts and plans are intended for illustrative purposes only and should be treated as general guidance only.  
 Plans and layouts including parking arrangements, social / affordable housing, community buildings, play areas and public open spaces may change to reflect changes in the planning permission for the development. Please speak to your Solicitor to whom full details of any planning consents including layouts and plans will be available.  
 Plans, layouts and landscaping are not intended to form part of any contract or warranty unless specifically incorporated in writing into the contract.  
 The name of this development is a marketing name only and may not be the designated postal address, which may be determined by The Post Office.

Rev	Description	Date	Drawn	Chk'd
-----	-------------	------	-------	-------

Urban Design  
 Barratt House  
 Forest Business Park  
 Bardonia Hill  
 Leicestershire  
 LE67 1UB  
 Project 01530 276276

**Hither Green**  
 Land off Hither Green Lane  
 Redditch

Drawing Title  
**Boundary Treatment Details**  
**Entrance Feature Wall 2**  
 Scale  
**1:20 @ A1**  
 Date  
**25.08.2021**  
 Drawn By  
**BG**

Drawing Ref  
**ME-24-45**  
**DAVID WILSON HOMES**  
 WHERE QUALITY LIVES

When printing to scale, please ensure that your printer settings are set to Page Scaling = None. Do not allow any fit to page settings as this will alter the scale of the drawing. You can use the scale bar or grid to check the printed drawing.