




Boundary Treatment – Boundary Hedge
Shown indicatively please refer to landscaping drawings for specific detail.

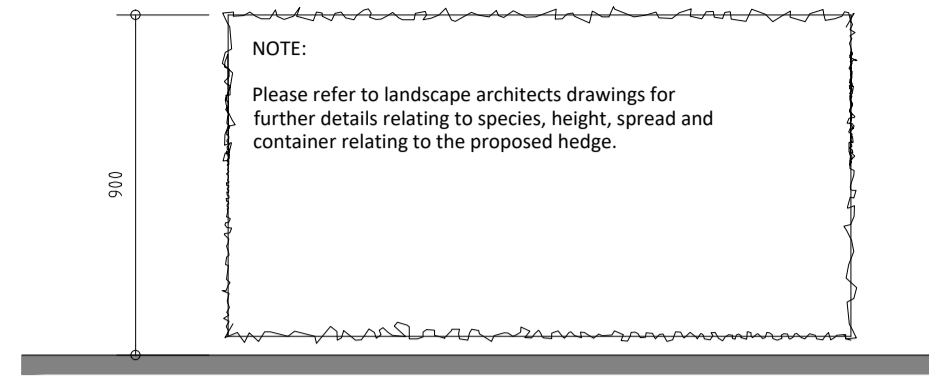



Boundary Treatment – 1.2m high Timber three-bar post and rail fence

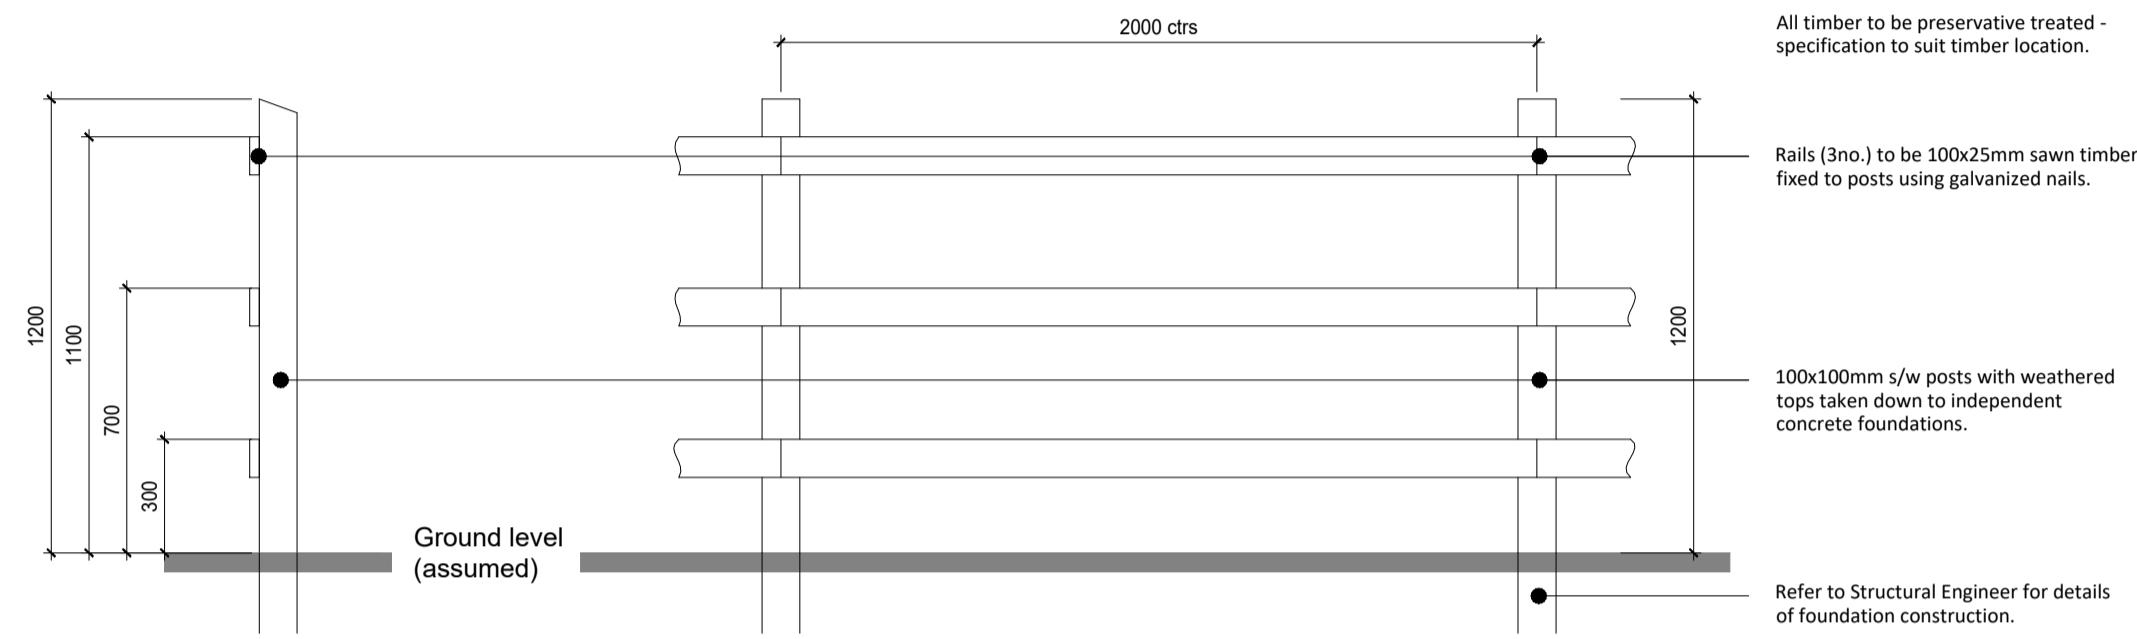


Boundary Treatment – 1.8m high Timber larch fence

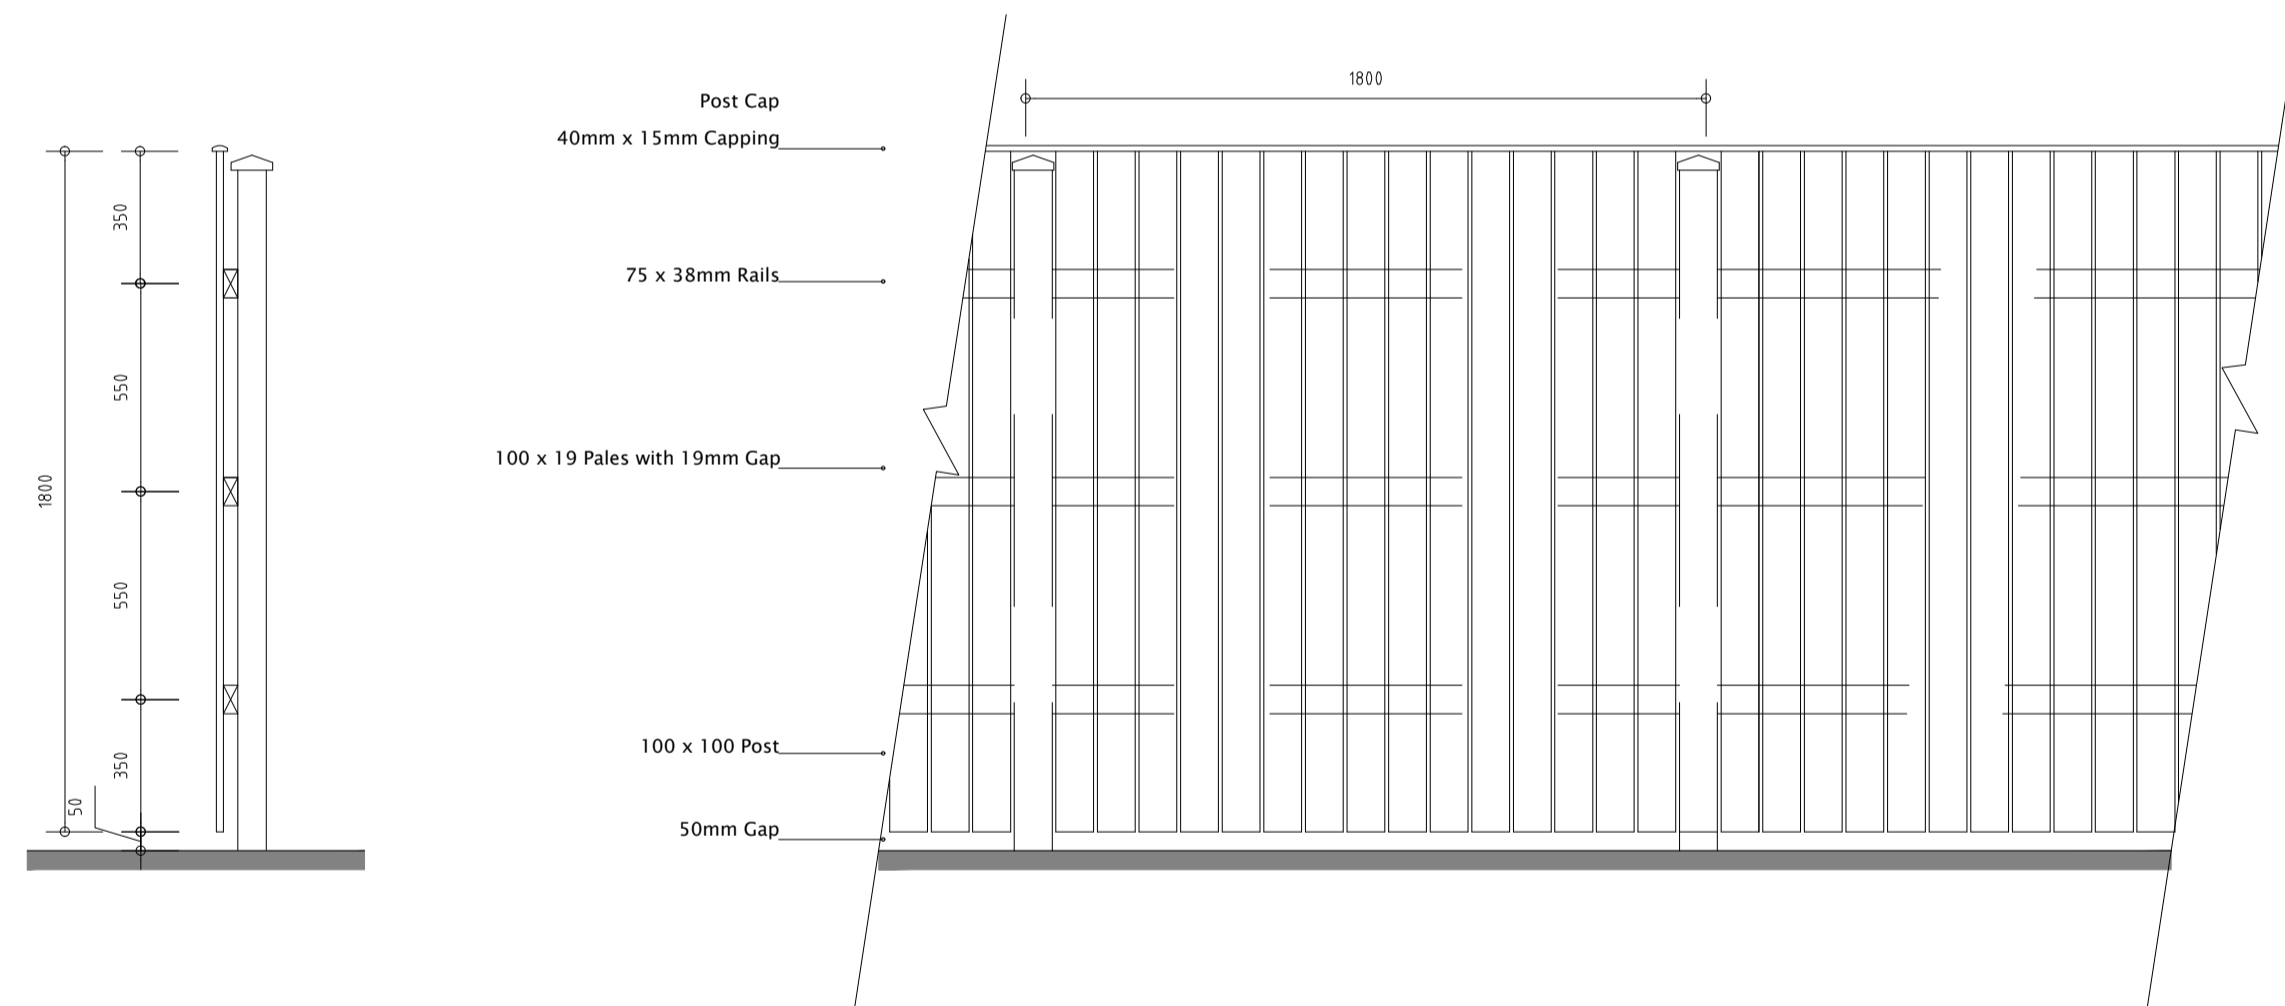


Boundary Treatment – 0.45m high Timber knee rail

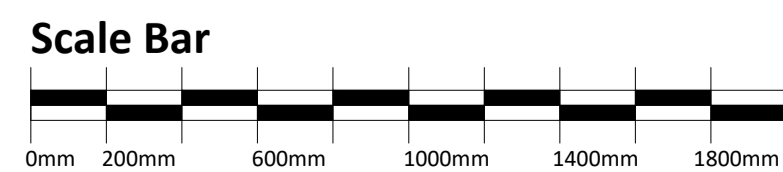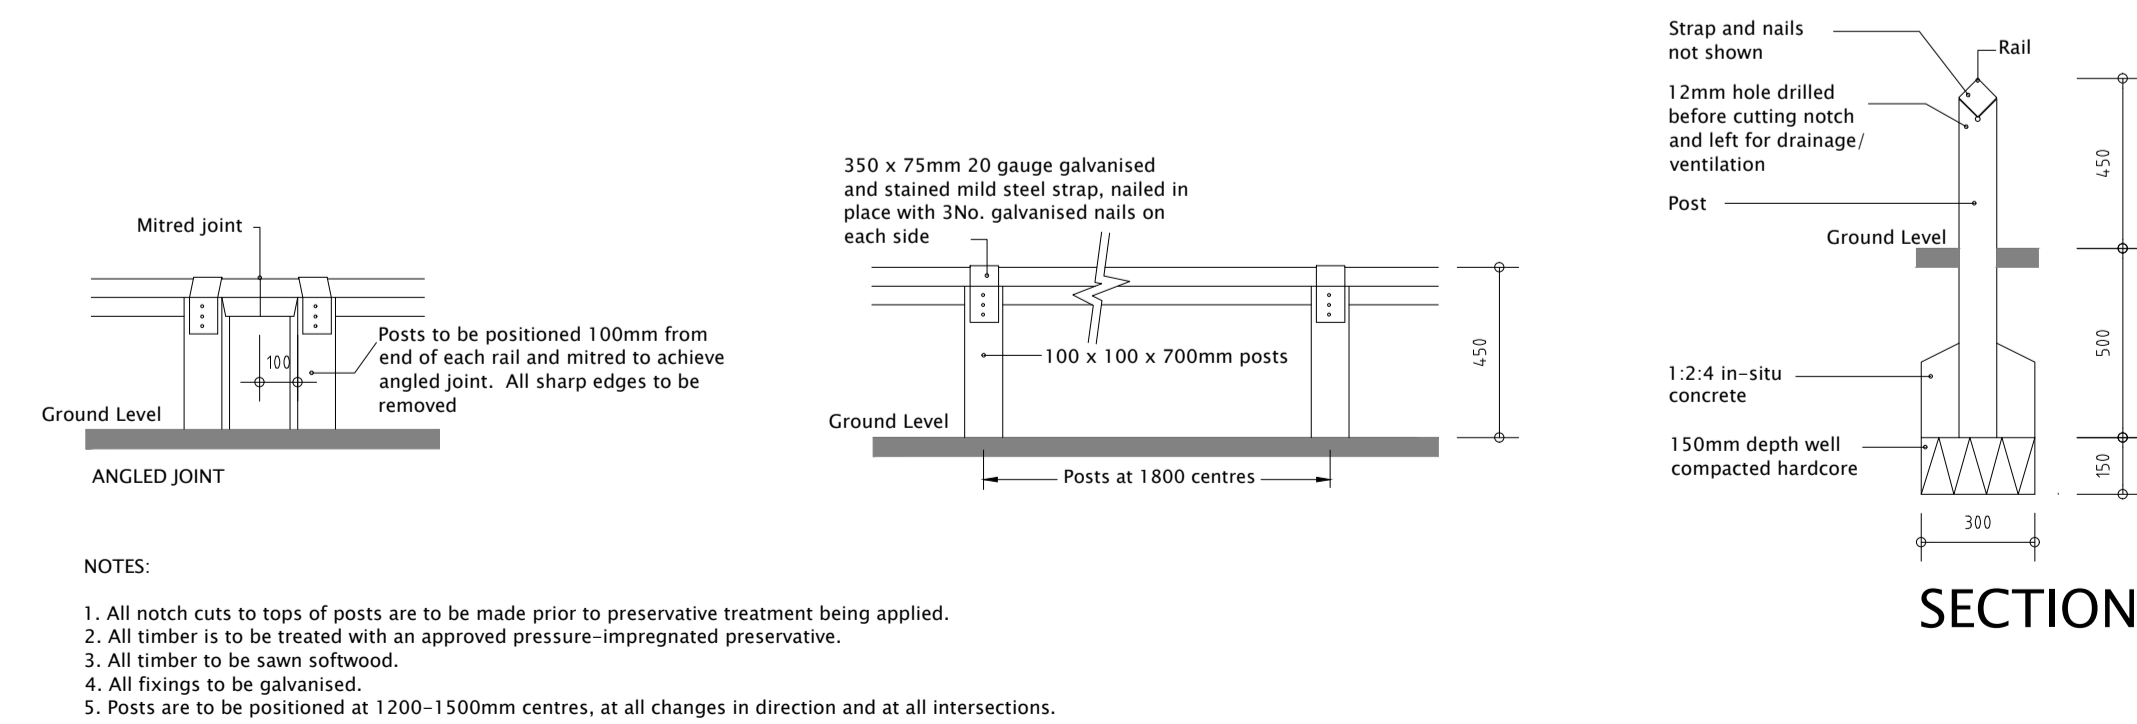


Boundary Treatment – 1.8m high Timber gate

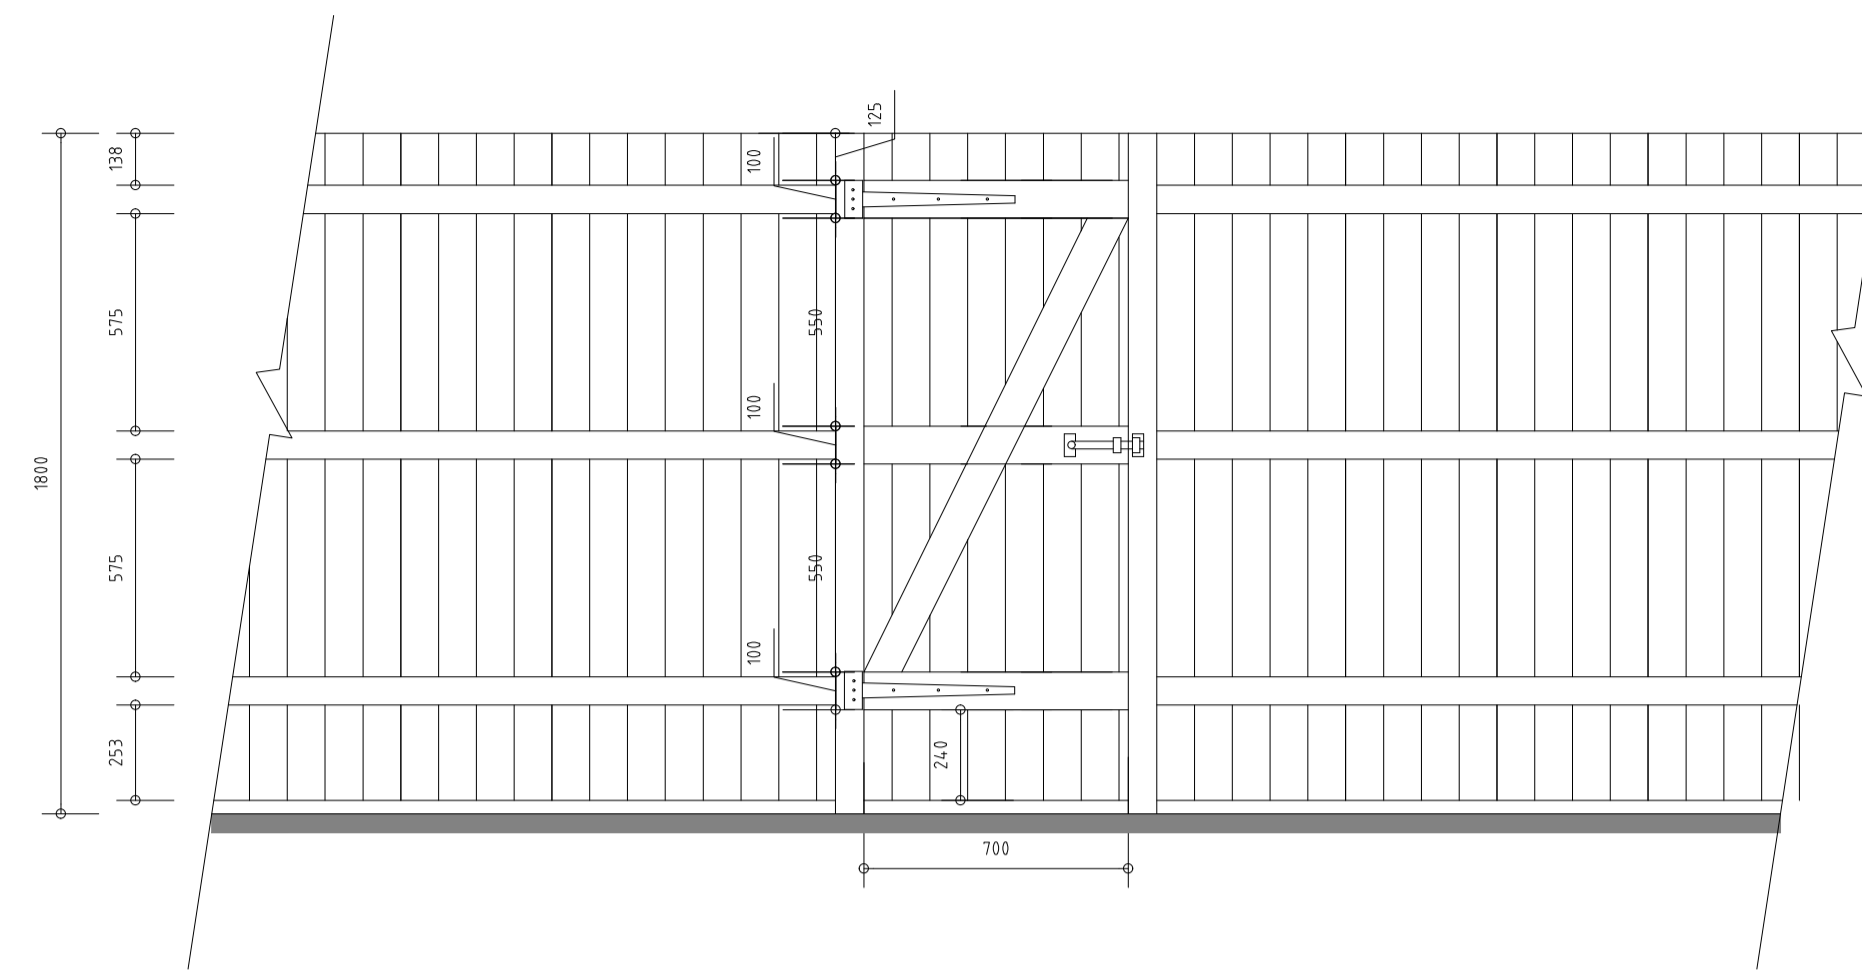

Boundary Treatment – 1.8m high screen wall

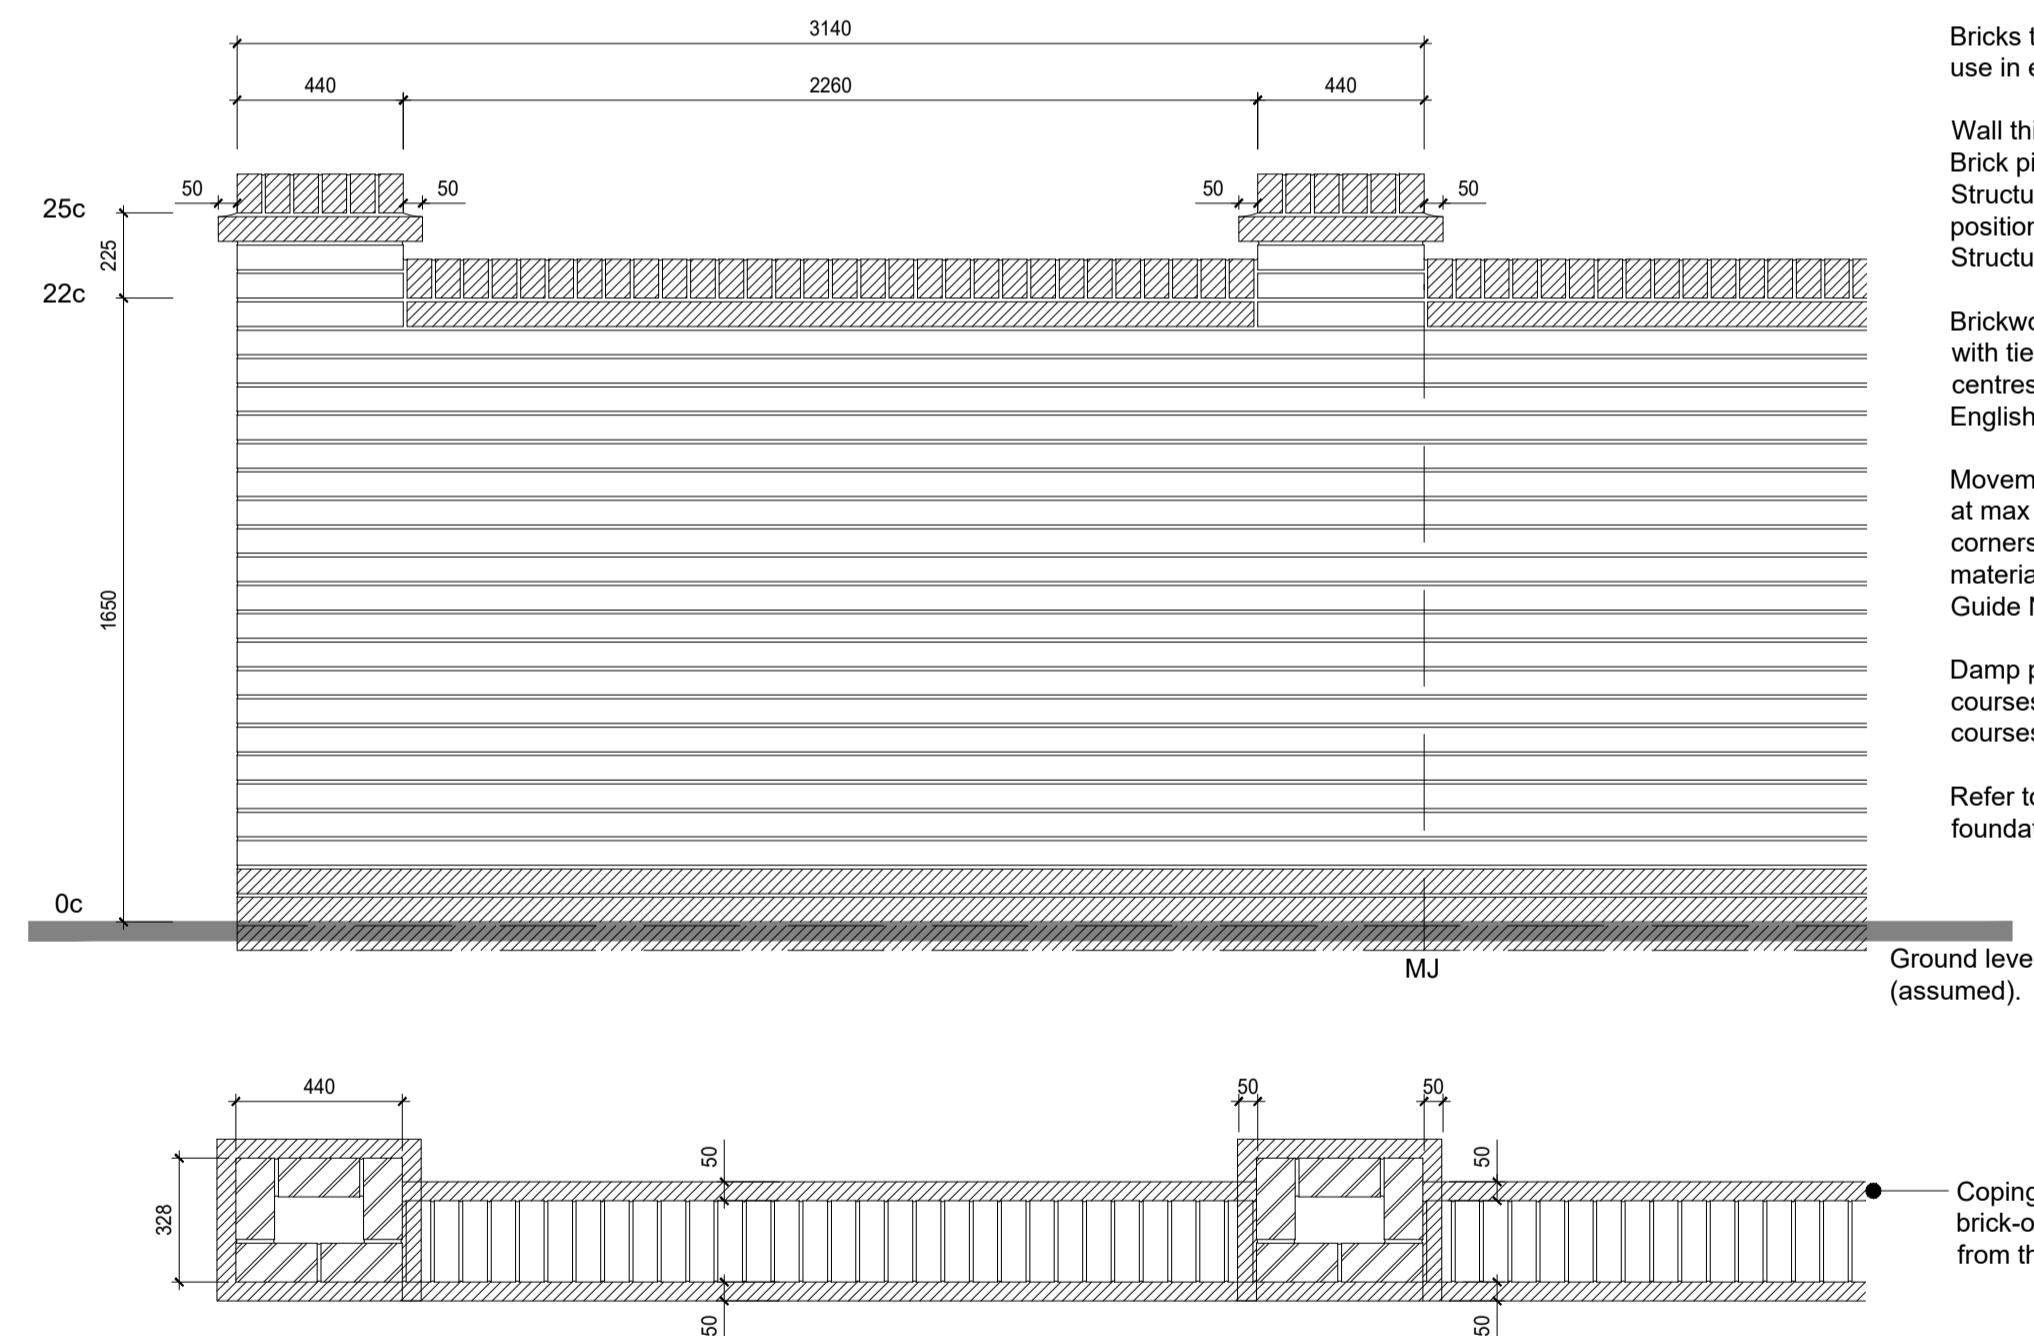

Boundary Treatment – 0.9m high Timber bollard

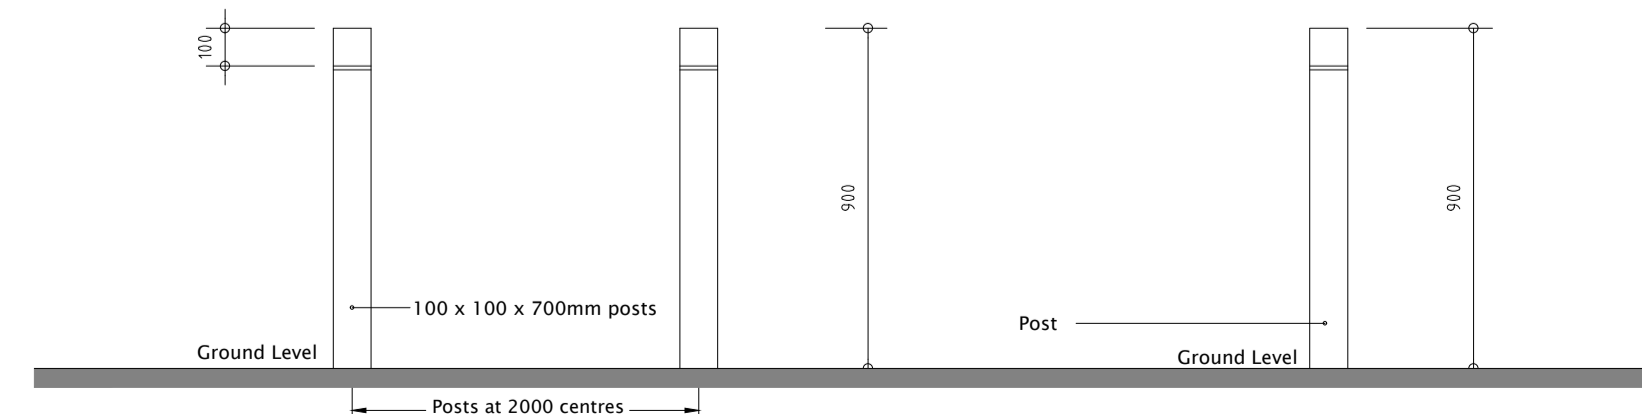

Disclaimer
Images, layouts and plans are intended for illustrative purposes only and should be treated as general guidance only.
Plans and layouts including parking arrangements, social / affordable housing, community buildings, play areas and public open spaces may change to reflect changes in the planning permission for the development. Please speak to your solicitor to whom full details of any planning consents including layouts and plans will be available.
Plans, layouts and landscaping are not intended to form part of any contract or warranty unless specifically incorporated in writing into the contract.
The name of this development is a marketing name only and may not be the designated postal address, which may be determined by The Post Office.

Rev	Description	Date	Drawn	Chk'd
-----	-------------	------	-------	-------

Urban Design
Barratt House
Forest Business Park
Bardon Hill
Leicestershire
LE67 1UB
Project
01530 276276

Hither Green
Land off Hither Green Lane
Redditch

Drawing Title
Boundary Treatment Details

Scale:
1:20 @ A1
Date:
25.08.2021
Drawn By:
BG

Drawing Ref
ME-24-43

DAVID WILSON HOMES
WHERE QUALITY LIVES

When printing to scale, please ensure that your printer settings are set to Page Scaling = None. Do not allow any fit to page settings on this set when the scale of the drawing. You can use the scale bar or grid to check the printed drawing.