


IMPROVEMENT SCHEME (REF: PJA 2908-12-P4)
HIGHWAY BOUNDARY TAKEN FROM PJA DRAWING

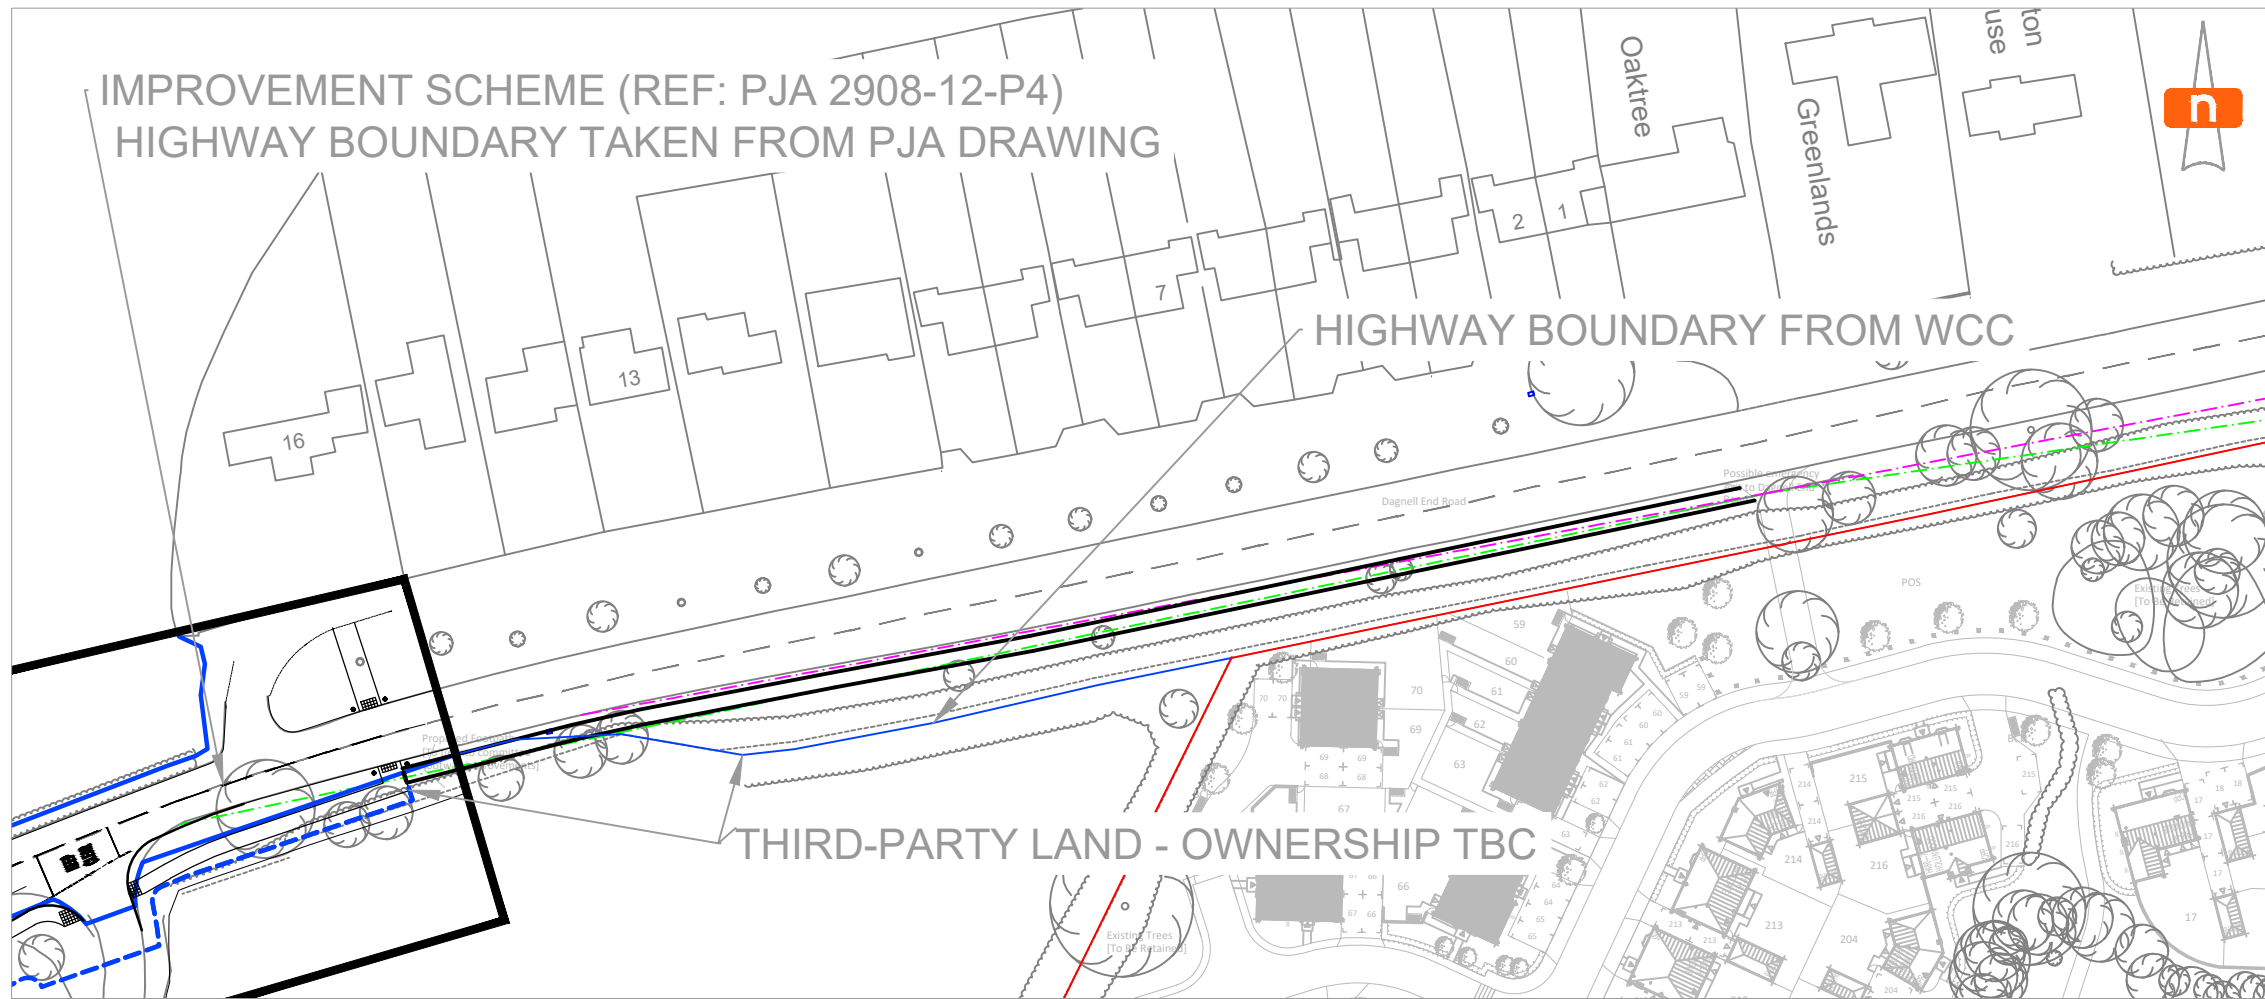

NOTE:

1. THIS DRAWING IS BASED UPON DRAWING NUMBER 220520 me-24-2it - proposed site layout 200522 (additional schedule info) BY Urban Design.
2. THIS DRAWING IS BASED UPON THE ORDNANCE SURVEY'S (1:250) MAP WITH PERMISSION OF THE CONTROLLER OF HER MAJESTY'S STATIONERY OFFICE, CROWN COPYRIGHT RESERVED.
3. THIS DRAWING IS INDICATIVE AND SUBJECT TO DISCUSSIONS WITH LOCAL & NATIONAL HIGHWAY AUTHORITIES. THIS DESIGN IS ALSO SUBJECT TO CONFIRMATION OF LAND OWNERSHIP, TOPOGRAPHY, LOCATION OF STATUTORY SERVICES, DETAILED DESIGN AND TRAFFIC MODELLING.
4. ROAD MARKINGS & TRAFFIC SIGNS ARE TO BE IN ACCORDANCE WITH 'THE TRAFFIC SIGNS REGULATIONS AND GENERAL DIRECTIONS 2016'
5. DO NOT SCALE FROM THIS DRAWING WORK FROM FIGURED DIMENSIONS ONLY.
6. ALL DIMENSIONS ARE SHOWN IN METRES UNLESS NOTED OTHERWISE.
7. HIGHWAY BOUNDARY INFORMATION HAS BEEN PROVIDED BY WORCESTERSHIRE COUNTY COUNCIL (2021) AND HAS BEEN TRANSCRIBED BY MODE ONTO AN ORDNANCE SURVEY. MODE ACCEPTS NO LIABILITY FOR THE ACCURACY OF THE DATA PROVIDED AND THE HIGHWAY BOUNDARY INFORMATION SHOWN IS SUBJECT TO CHECKS BY A LICENSED CONVEYANCER.

KEY:

- SITE BOUNDARY
- HIGHWAY BOUNDARY
- - - POSTED SPEED LIMIT - VISIBILITY SPLAY 2.4m x 215m (60mph)
(VISIBILITY SPLAYS ARE BASED UPON DMRB STANDARDS)
- - - RECORDED SPEEDS
- WESTERN VISIBILITY SPLAY 2.4m x 160m (52mph)
- EASTERN VISIBILITY SPLAY 2.4m x 140m (48mph)
(VISIBILITY SPLAYS ARE BASED UPON MfS STANDARDS)

REV	DATE	REMARKS
-	-	-
-	24.05.2022	INITIAL ISSUE

CLIENT
DAVID WILSON HOMES (MERCIA)

JOB TITLE
HITHER GREEN LANE, REDDITCH

DRAWING TITLE
EMERGENCY ACCESS JUNCTION VISIBILITY

DRAWING NO.
J32-5756-PS-003

DRAWN	MS	CHECKED	JN
CREATED	MAY '22	SCALE	1:1000 @A3

mode transport planning
LOMBARD HOUSE
145 GREAT CHARLES STREET
BIRMINGHAM
B3 3LP



T 0121 794 8390
E INFO@MODETRANSPORT.CO.UK
W WWW.MODETRANSPORT.CO.UK