


Multistorey
Car Park 2

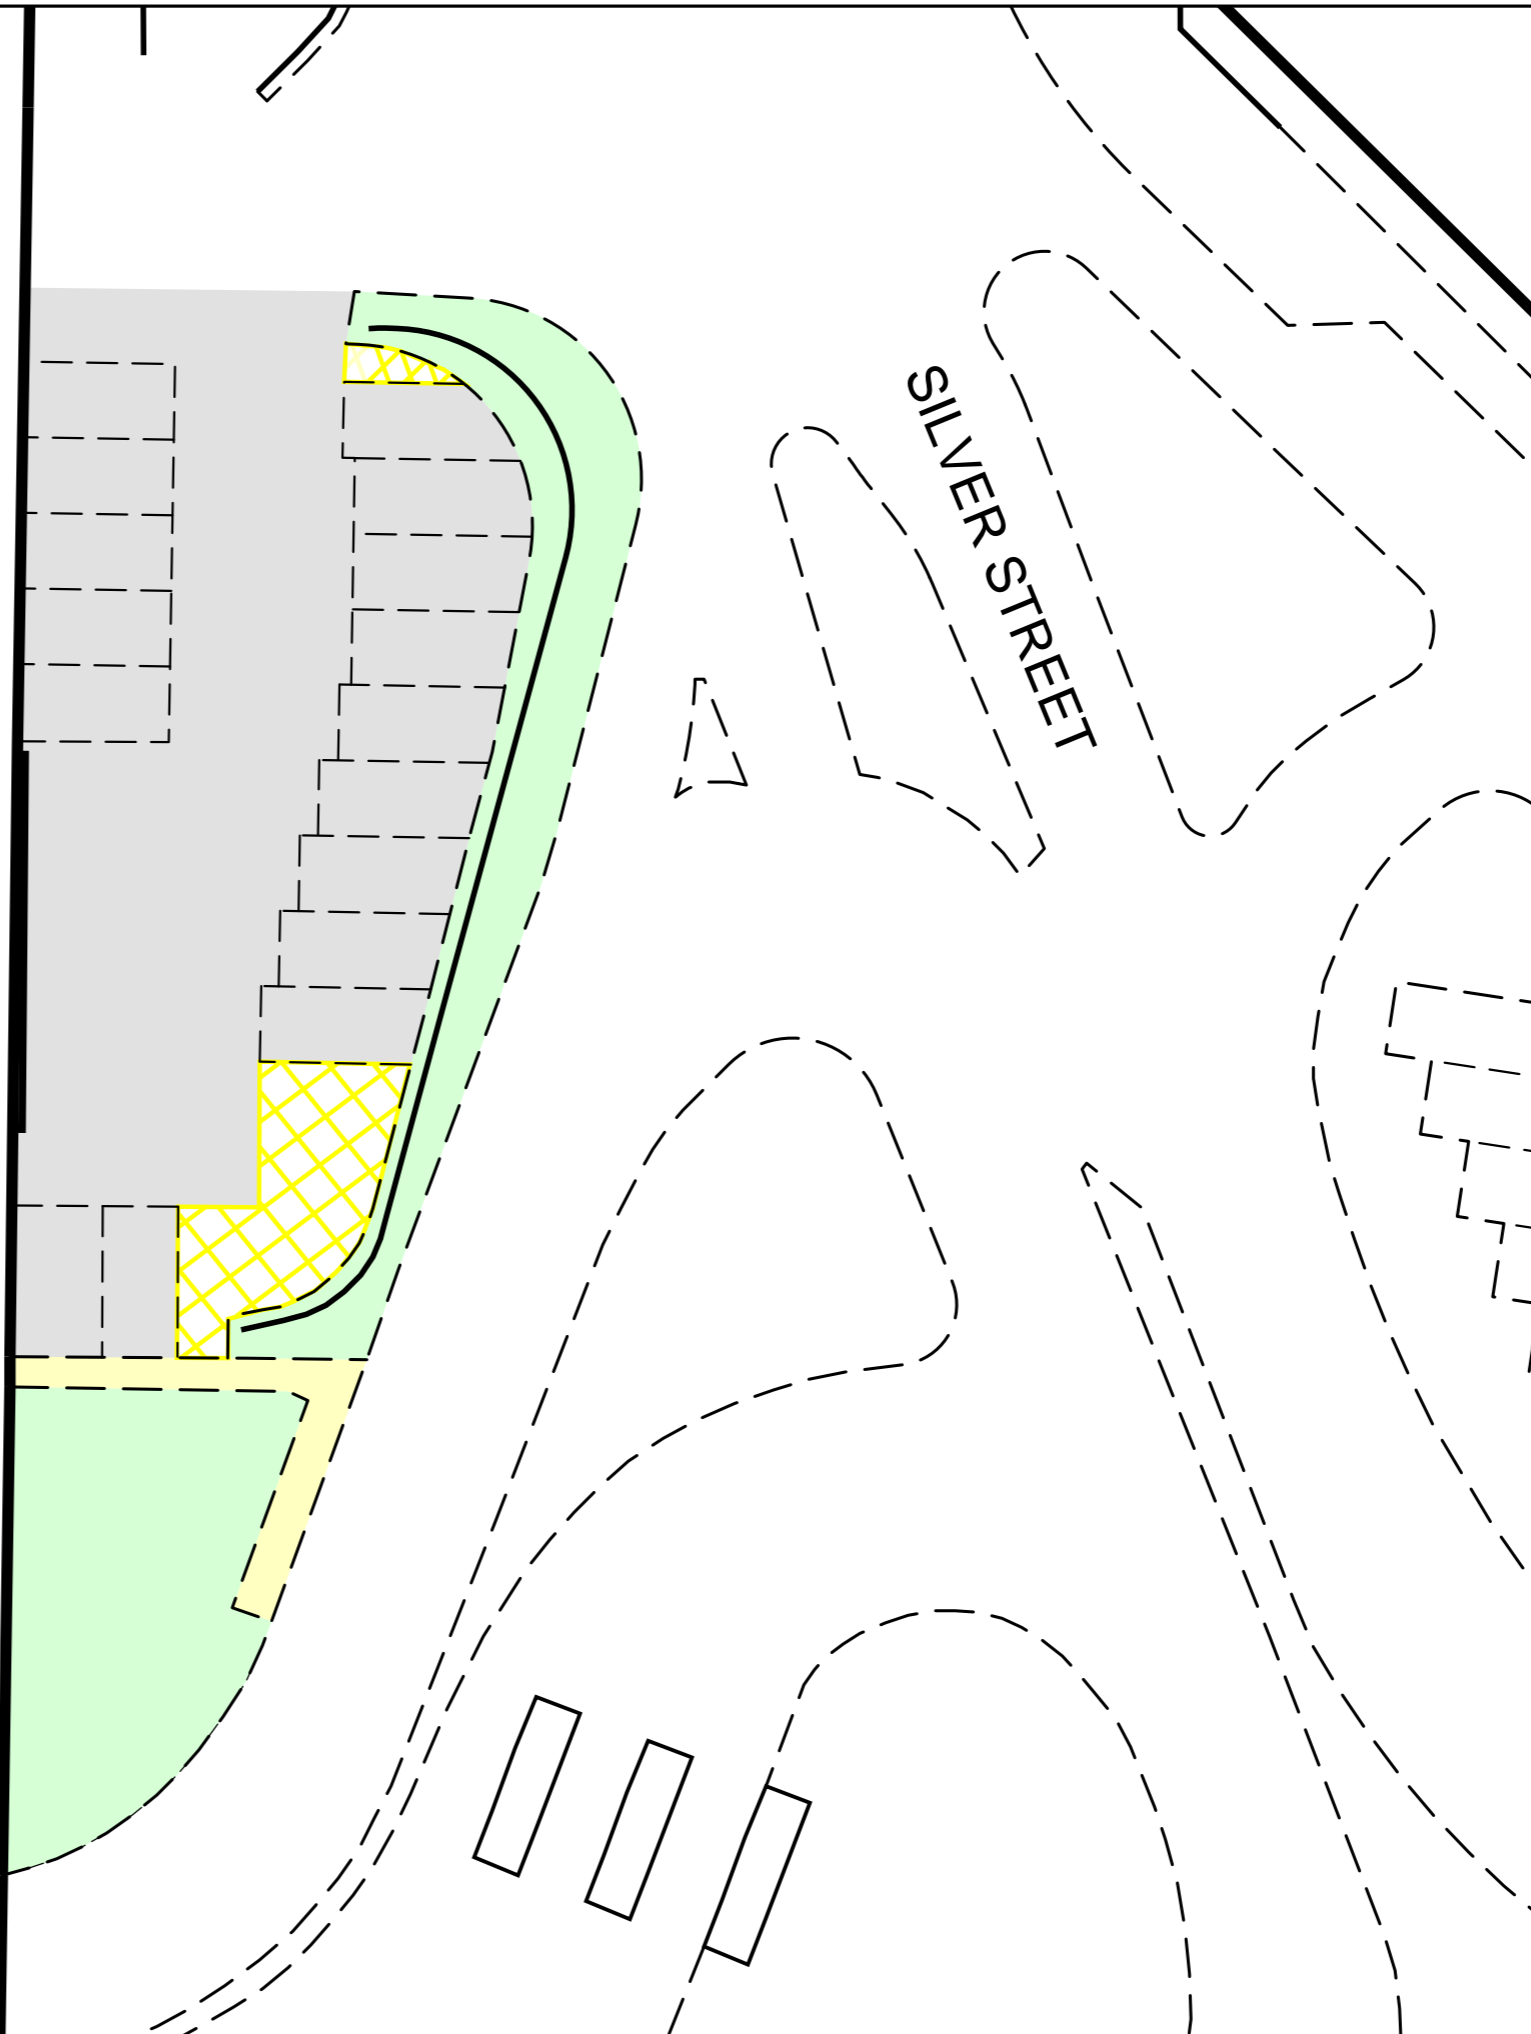

Key

 Hatched areas - No parking

Total No.16 Car Parking Spaces

Date	Rev	Details

Project:

Civil Parking Enforcement

Drawing:

Market Traders Car Park

Drawn:	JH	Scale:	1/250 @ A3
Surveyed:	OS	Date:	May 2023

Drawing No: **P2070/39**

Engineering and Design Services
 Town Hall
 Walter Stranz Square
 Redditch
 Worcs B98 8AH

