


**Disclaimer:**  
 Images, layouts and plans are intended for illustrative purposes only and should be treated as general guidance only.  
 Plans and layouts including parking arrangements, access, landscaping, landscaping, drainage, site area and public open spaces may change to reflect changes in the planning permission for the development. Plans shall be restricted to whom full details of any planning consents including layouts and plans will be available.  
 Plans, layouts and landscaping are not intended to form part of any contract or contract unless specifically incorporated in writing into the contract.  
 The name of this development is a marketing name only and may not be the designated postal address, which may be determined by the Post Office.

**Legend**

- Planning boundary
  - On Plot Parking (inc. Sub St.) = 462
  - Garage Spaces = 51
  - Unallocated visitor parking spaces = 8
- A combined total number of 521 parking spaces

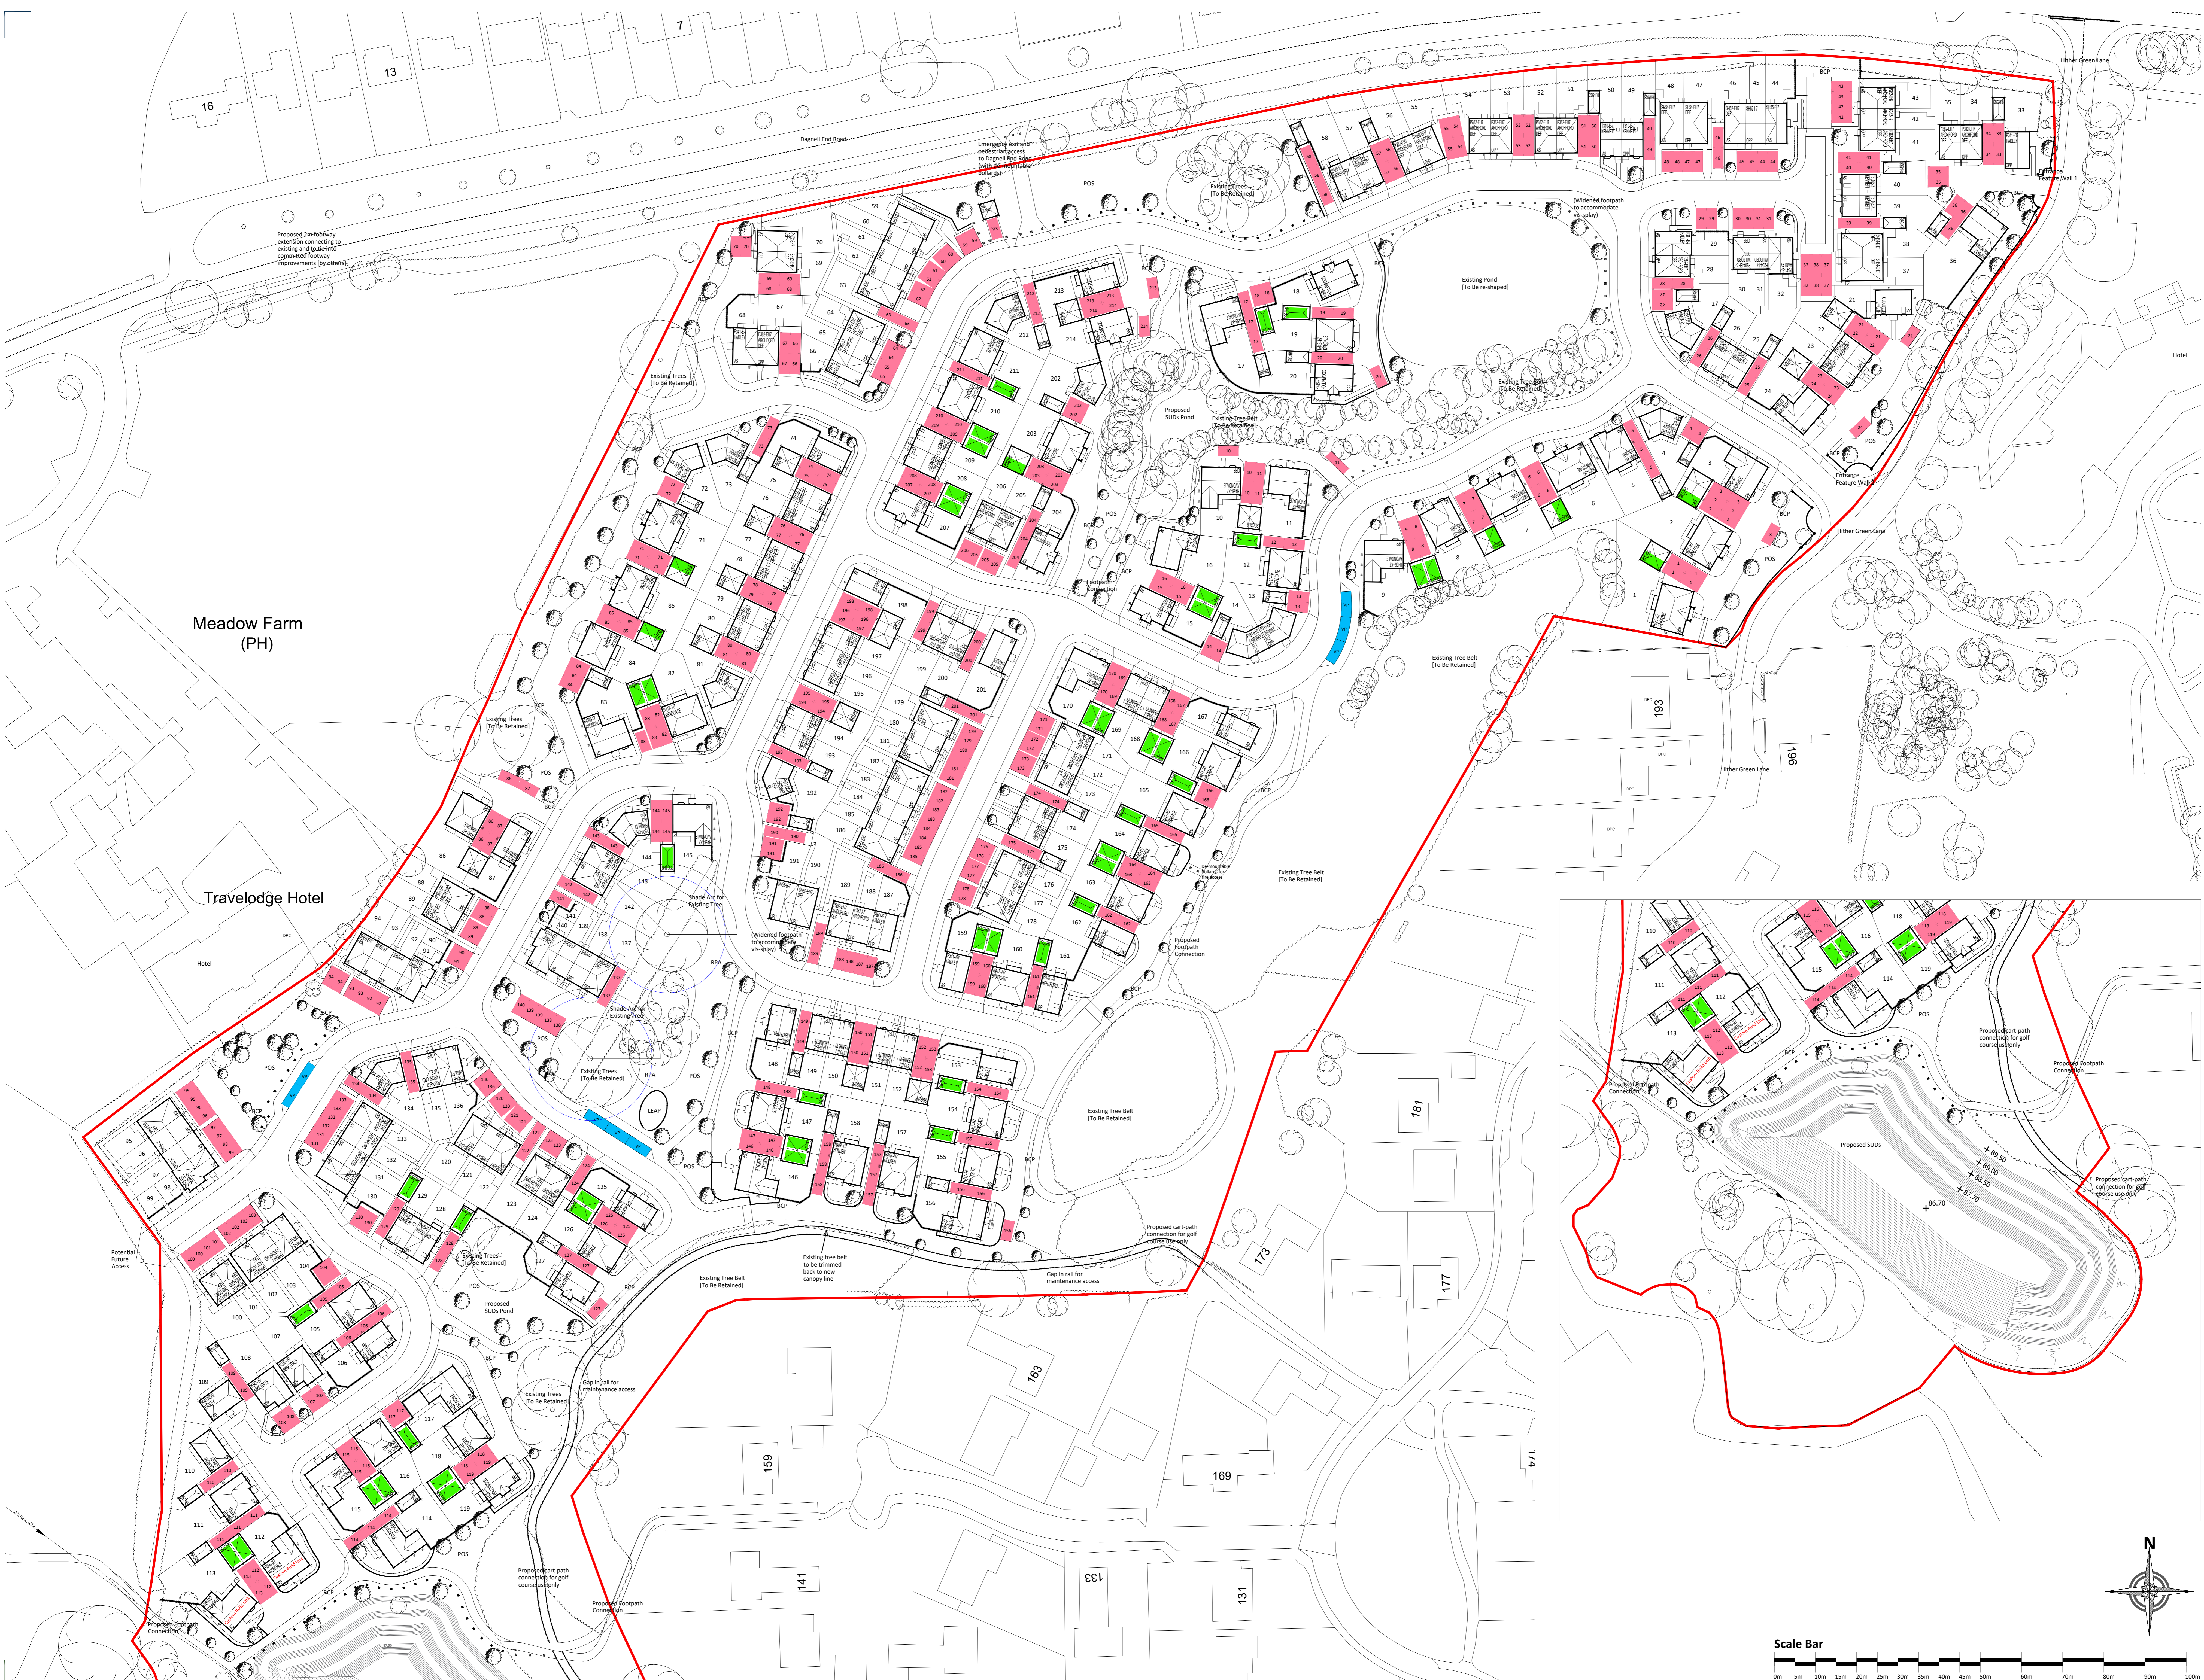

Code	Description	Date	Drawn	CHK'D
C	Control updated to reflect changes to the latest planning Regs 2015/2016	08.03.21	BA	
B	Control updated to reflect changes to the latest planning Regs 2015/2016	07.02.21	BA	
A	Control updated to reflect changes to the latest planning Regs 2015/2016	08.06.20	BA	

Urban Design  
 Barratt House  
 Forest Business Park  
 Barton Hill  
 Leicestershire  
 LE07 1UB  
 01530 276276

**Project**  
**Hither Green**  
 Land off Hither Green Lane  
 Redditch

**Drawing Title**  
**Parking Management Plan**



Scale  
 1:500 @ A0

Date  
 26.08.2021

Drawn By  
 BG

Drawing Ref  
**ME-24-35C**

**DAVID WILSON HOMES**  
 WHERE QUALITY LIVES

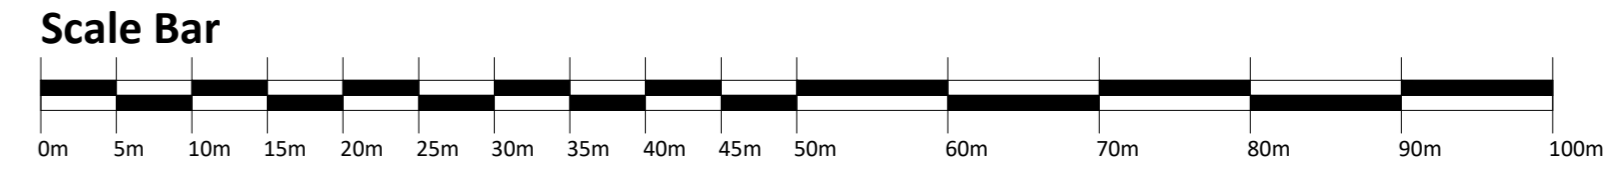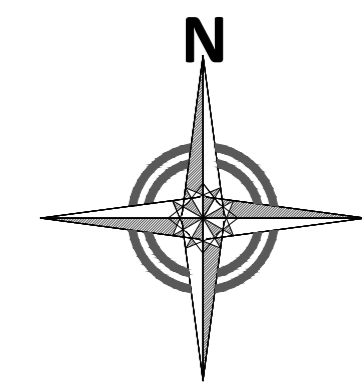

Meadow Farm (PH)

Travelodge Hotel

141

159

169

133

131

177

173

181

163









13

16

7