


Disclaimer:
 Images, layouts and plans are intended for illustrative purposes only and should be treated as general guidance only.
 Plans and layouts including parking arrangements, areas of affordable housing, community facilities, play areas and public open spaces may change to reflect changes in the planning permission for the development. Plans shall be restricted to whom full details of any planning consents including layouts and plans will be available.
 Plans, layouts and landscaping are not intended to form part of any contract of purchase unless specifically incorporated in writing into the contract.
 The name of this development is a marketing name only and may not be the designated postal address, which may be determined by the Post Office.

- Legend**
- Planning boundary
 - Bin Storage area
 - Bins to be stored in allocated garage
 - Bin collection point

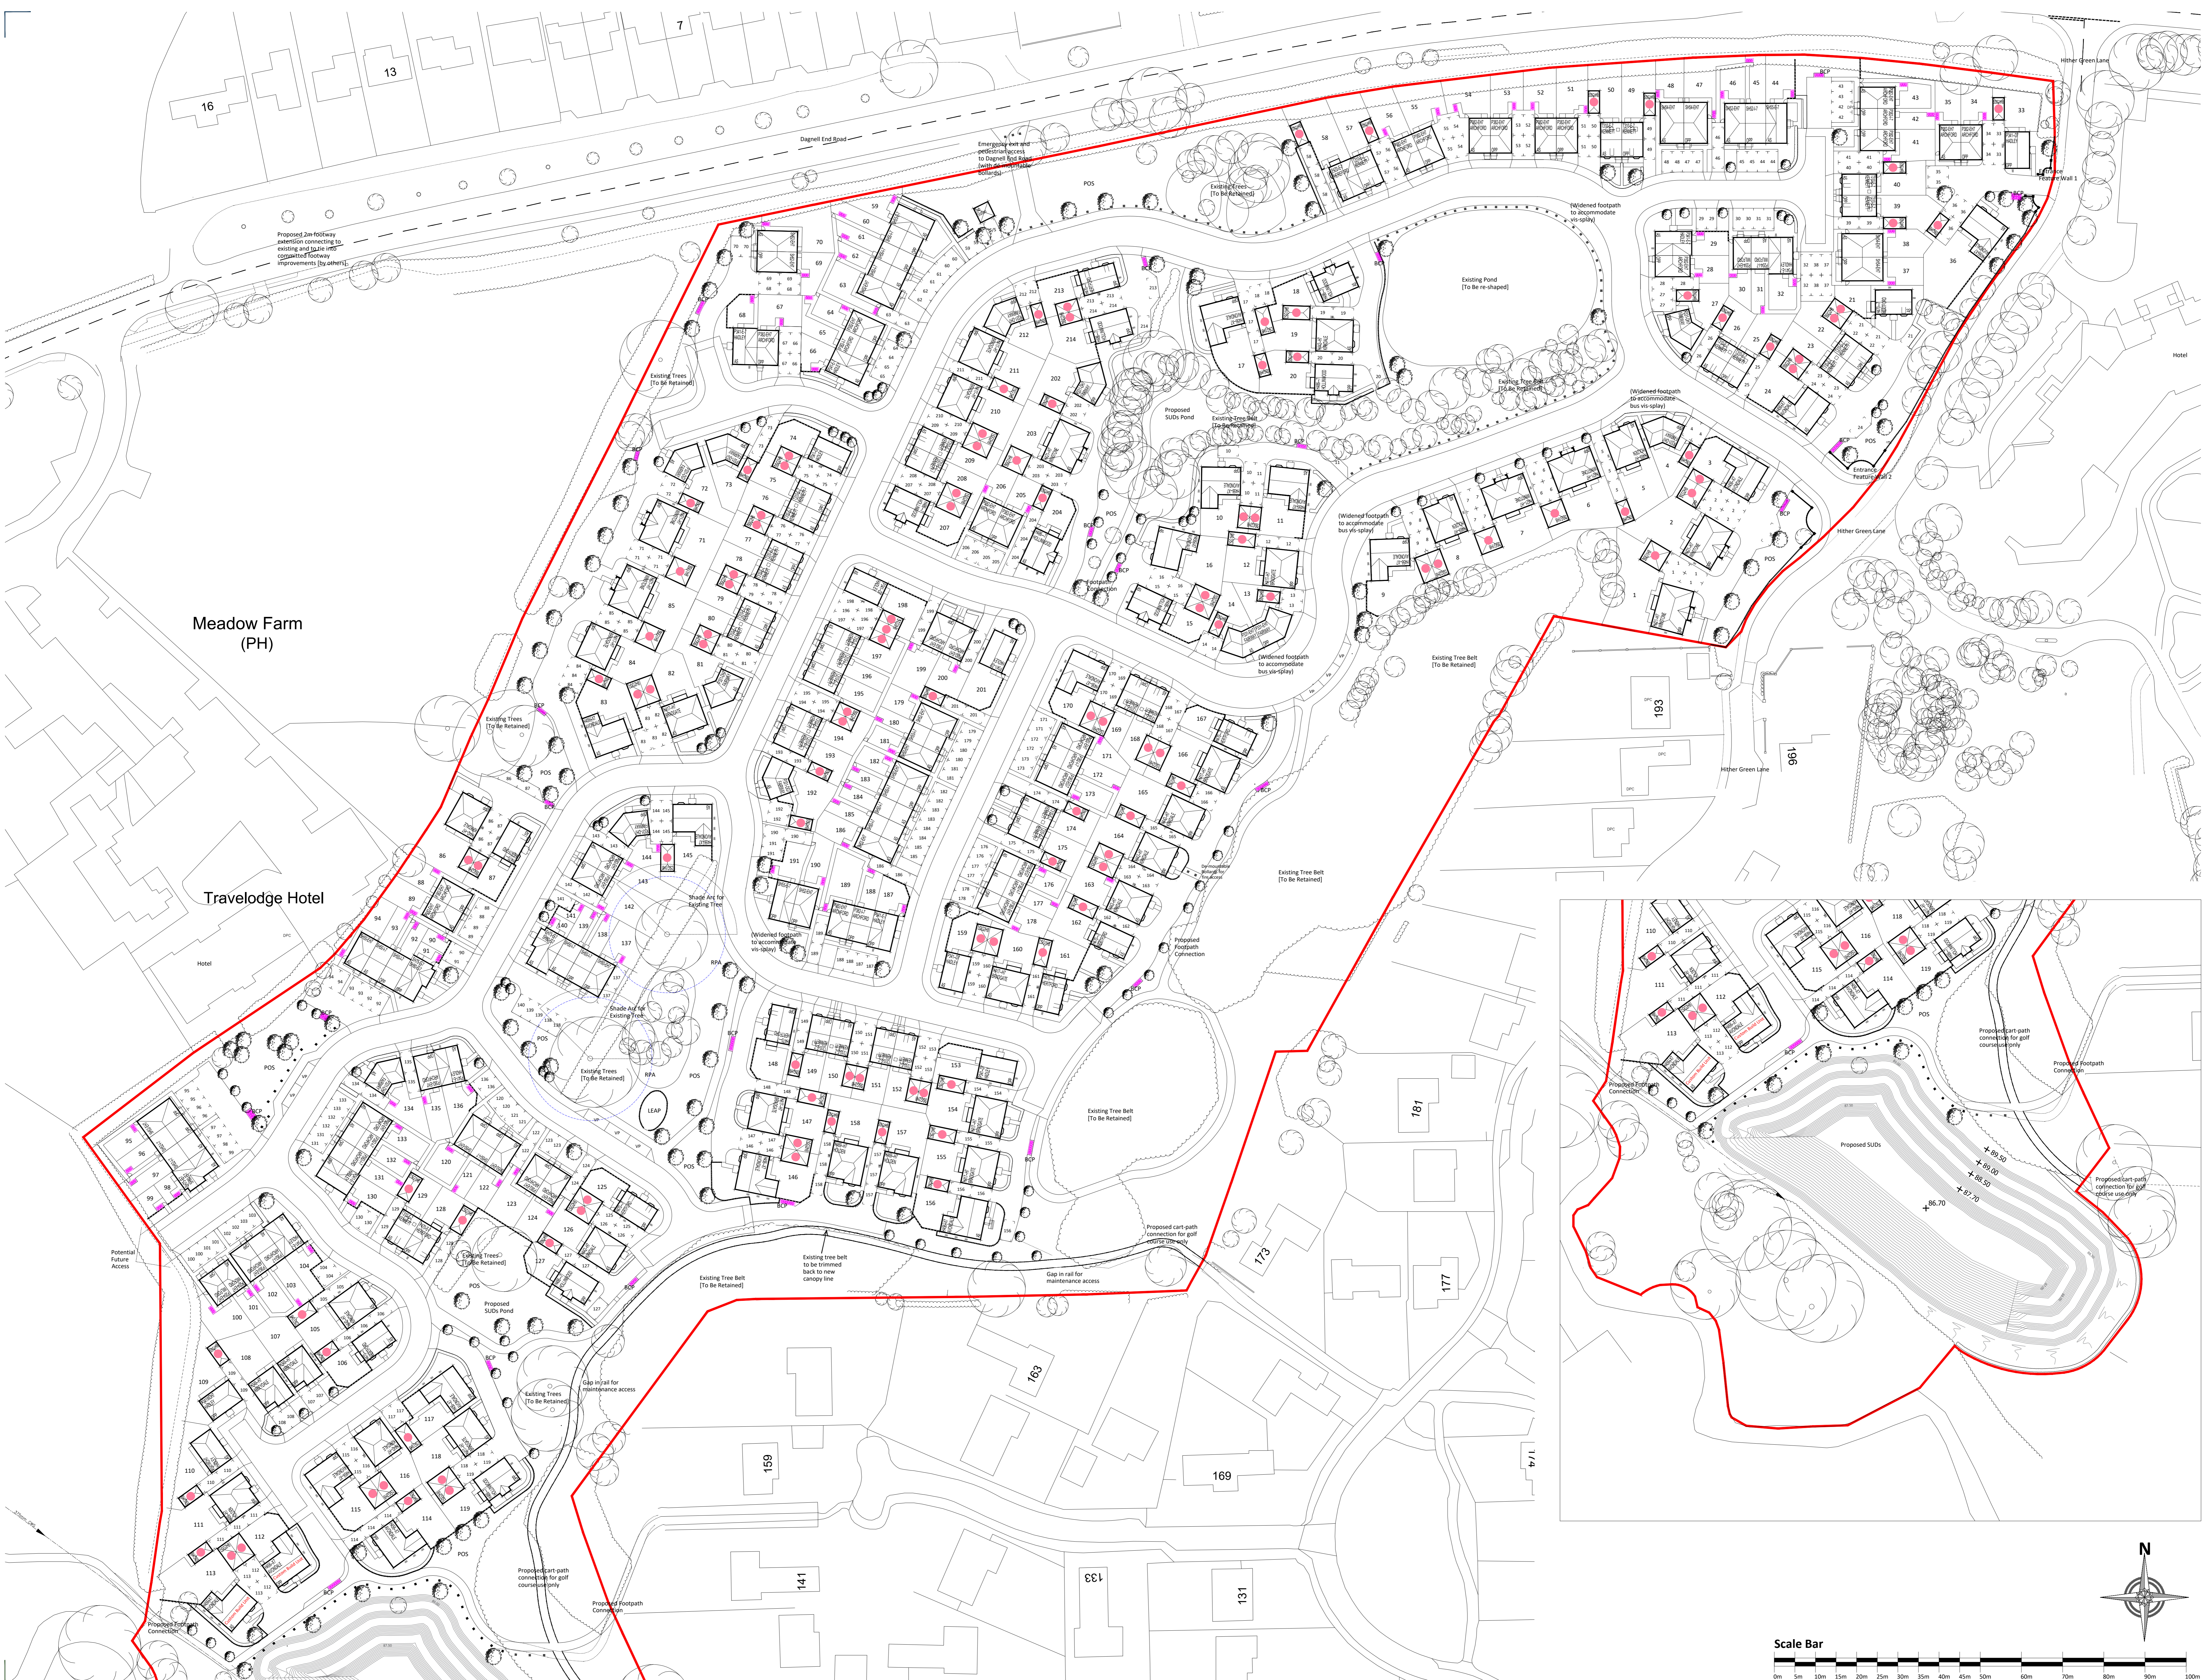

Rev	Description	Date	Drawn	CHK'd
D	Issued updated to reflect the changes to the latest planning permit 20/01/2021	21.08.21	BG	
C	Issued updated to reflect the changes to the latest planning permit 20/01/2021	16.08.21	BG	
B	Issued updated to reflect the changes to the latest planning permit 20/01/2021	07.08.21	BG	
A	Issued updated to reflect the changes to the latest planning permit 20/01/2021	09.08.21	BG	

UD
 Urban Design

Urban Design
 Barratt House
 Forest Business Park
 Barton Hill
 Leicester LE57 1UB
 01530 276276

Hither Green
 Land off Hither Green Lane
 Redditch

Drawing Title
Refuse Management Plan

Scale
1:500 @ A0

Date
26.08.2021

Drawn By
BG

Drawing Ref
ME-24-36D

DAVID WILSON HOMES
 WHERE QUALITY LIVES

