


Images, layouts and plans are intended for illustrative purposes only and should be treated as general guidance only.
 Plans and layouts including parking arrangements, areas of affordable housing, community facilities, play areas and public open spaces may change to reflect changes in the planning permission for the development. Plans shall be restricted to whom full details of any planning consents including layouts and plans will be available.
 Plans, layouts and landscaping are not intended to form part of any contract of contract unless specifically incorporated in writing into the contract.
 The name of this development is a marketing name only and may not be the designated postal address, which may be determined by the Post Office.

- Legend**
- Planning boundary
 - Tarmac footpath/verge
 - Asphalt Road
 - Brindle Block Paving (Golf Course path ONLY)
 - Brindle Block Paving Private Drives

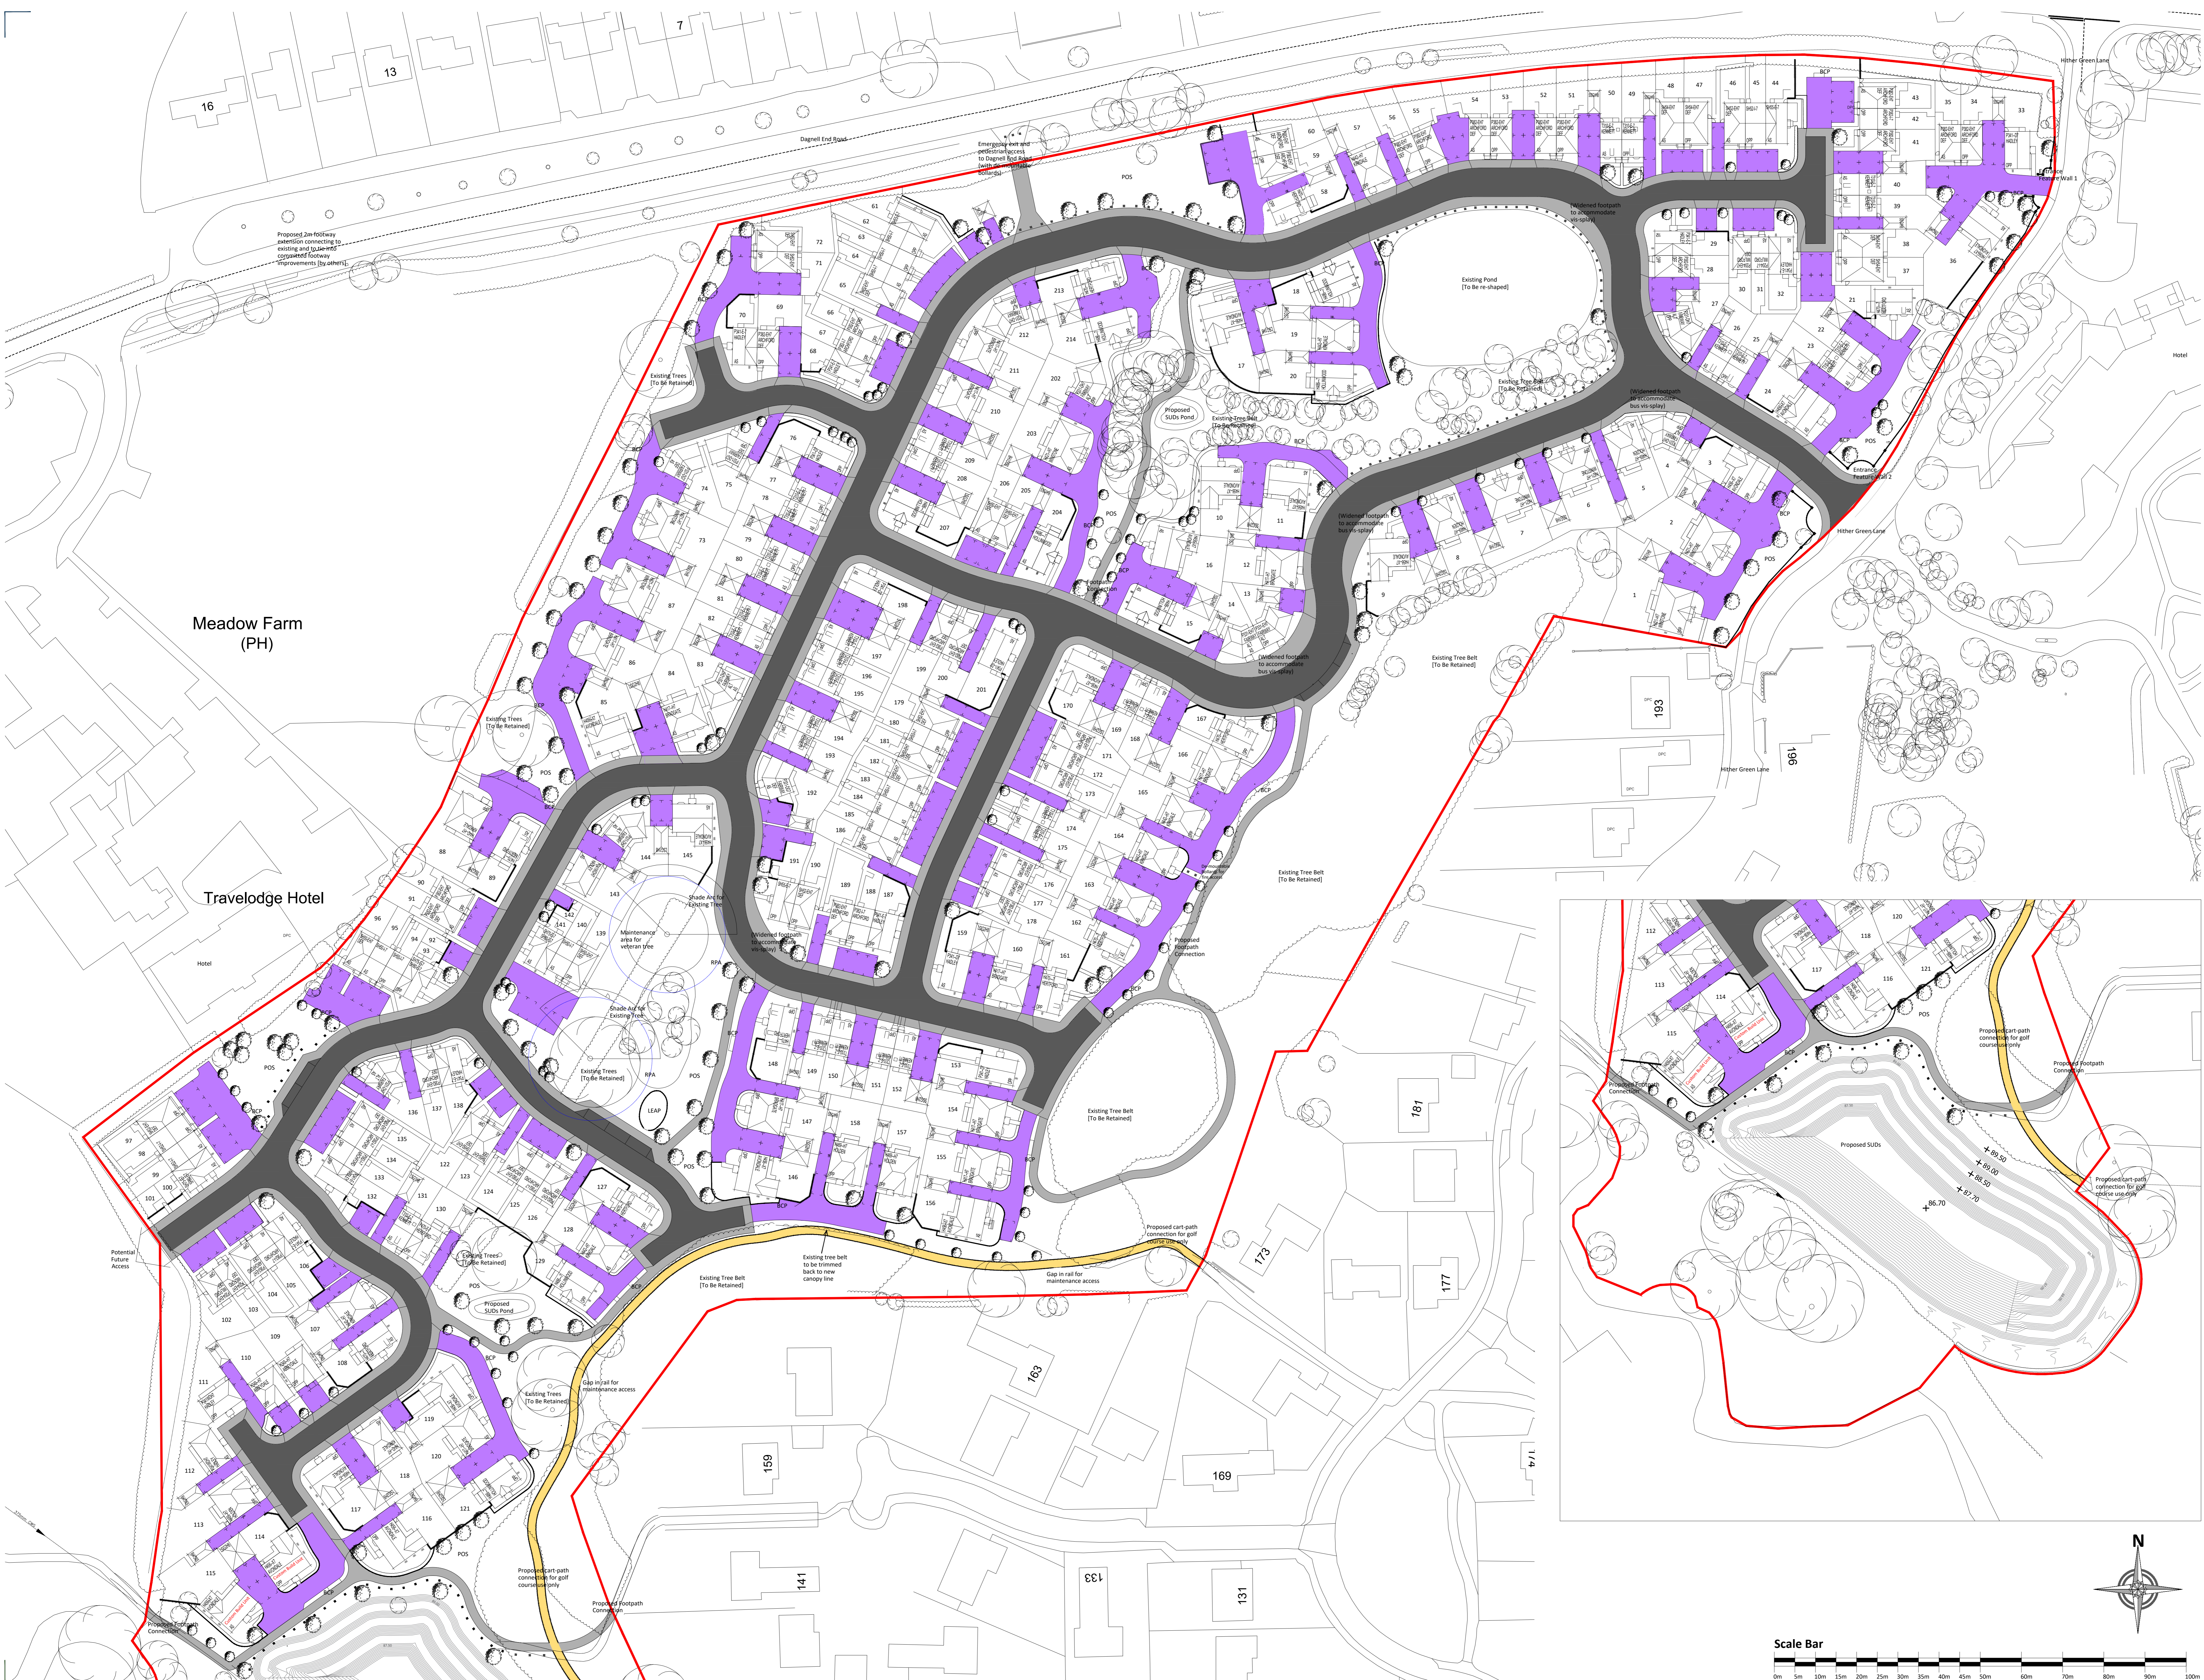

E	Issue updated to reflect the changes to the latest planning permission 20/01/2021	11:03:23	NA
D	Issue updated to reflect the changes to the latest planning permission 08/01/2021	10:24:23	NA
C	Issue updated to reflect the changes to the latest planning permission 08/01/2021	08:02:23	NA
B	Issue updated to reflect the changes to the latest planning permission 08/01/2021	07:52:22	NA
A	Issue updated to reflect the changes to the latest planning permission 08/01/2021	08:06:20	NA

Rev	Description	Date	Drawn	CHKD
-----	-------------	------	-------	------

Urban Design
 Barratt House
 Forest Business Park
 Barton Hill
 Leicester LE57 1UB
 01530 276276

Project
Hitler Green
 Land off Hitler Green Lane
 Redditch

Drawing Title
External Surfaces Plan

Scale
 1:500 @ A0
 Date
 20.08.2021
 Drawn By
 BG

Drawing Ref
ME-24-33E

DAVID WILSON HOMES
 WHERE QUALITY LIVES

