

Images, layouts and plans are intended for illustrative purposes only and should be treated as general guidance only.
 Plans and layouts including parking arrangements, site of affordable housing, community facilities, play area and public open spaces may change to reflect changes in the planning application but the overall details of any planning consents including layouts and parking will be available.
 Plans, layouts and landscaping are not intended to form part of any contract and shall be specifically incorporated in writing into the contract.
 The name of this development is a marketing name only and may not be the designated postal address, which may be determined by the Post Office.

Schedule of Accommodation ME-24-21X 25/09/2021





Urban Design
 Barratt House
 Forest Business Park
 Barton Hill
 Leicester LE5 7JL
 Project 01530 276276

Hither Green
 Land off Hither Green Lane
 Redditch

Drawing Title
Proposed Site Layout
 Scale
1:500 @ A0
 Date
20.04.2021
 Drawn By
SW
 Drawing Ref
ME-24-21X
 DAVID WILSON HOMES
 WHERE QUALITY LIVES

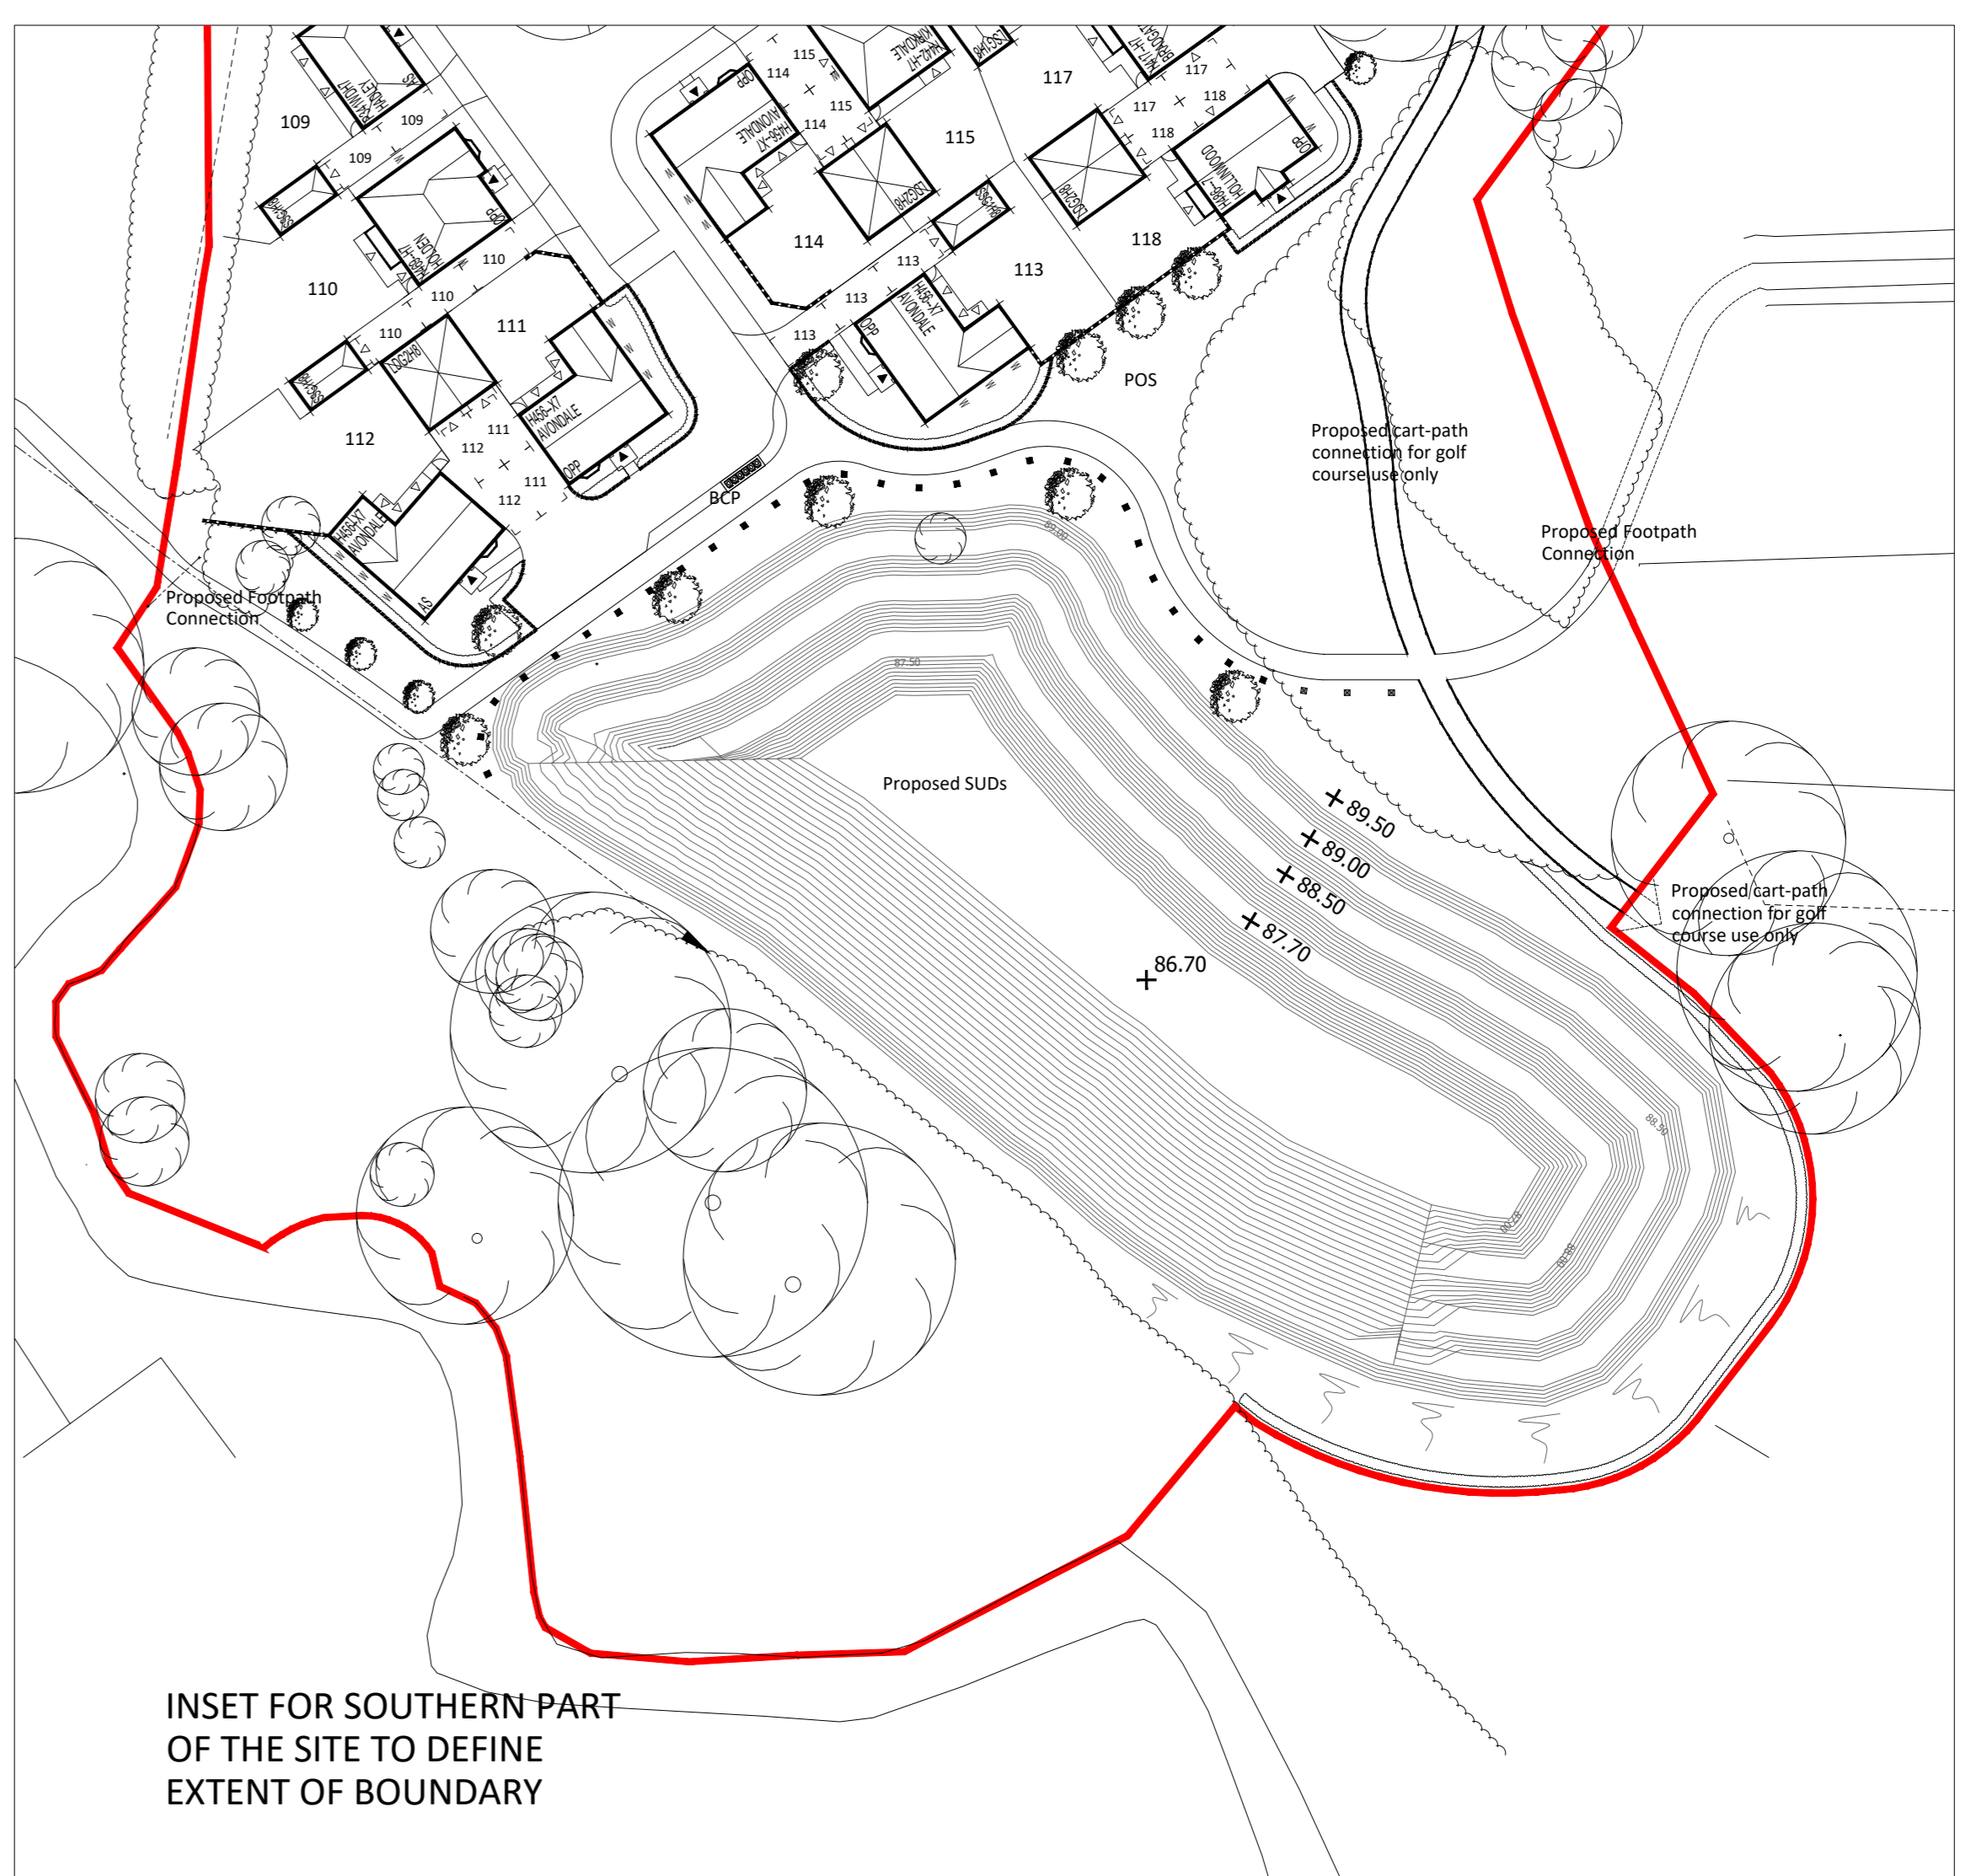

INSET FOR SOUTHERN PART OF THE SITE TO DEFINE EXTENT OF BOUNDARY

Legend

- Application boundary
- Existing Trees
- BCP Bin Collection Point (Private Drives only)
- 1.8m High Fence between plots
- House type coding
- Proposed Trees
- RPA
- 1.2m High Timber Post and Rail Fence
- Plot handing (as or opposite)
- Proposed Hedgerows
- VP Visitor Parking
- 0.9m High Timber Bollard
- Plot Number
- Proposed SUDs Basin
- 1.8m High screen wall
- 110mm high entrance feature wall with 1500mm high piers
- Social Rent Units
- Shared Ownership Units
- Timber Knee Rail

Scale Bar

