


Images, layouts and plans are intended for illustrative purposes only and should be treated as general guidance only.
 Plans and layouts including parking arrangements, access, amenity, landscaping, community facilities, private area and public open spaces may change to reflect changes in the planning permission for the development. Plans shall be restricted to whom full details of any planning consents including layouts and plans will be available.
 Plans, layouts and landscaping are not intended to form part of any contract of contract unless specifically incorporated in writing into the contract.
 The name of this development is a marketing name only and may not be the designated postal address, which may be determined by the Post Office.

- Legend**
- Planning boundary
 - Tarmac footpath/verge
 - Asphalt Road
 - Brindle Block Paving (Golf Course path ONLY)
 - Brindle Block Paving Private Drives

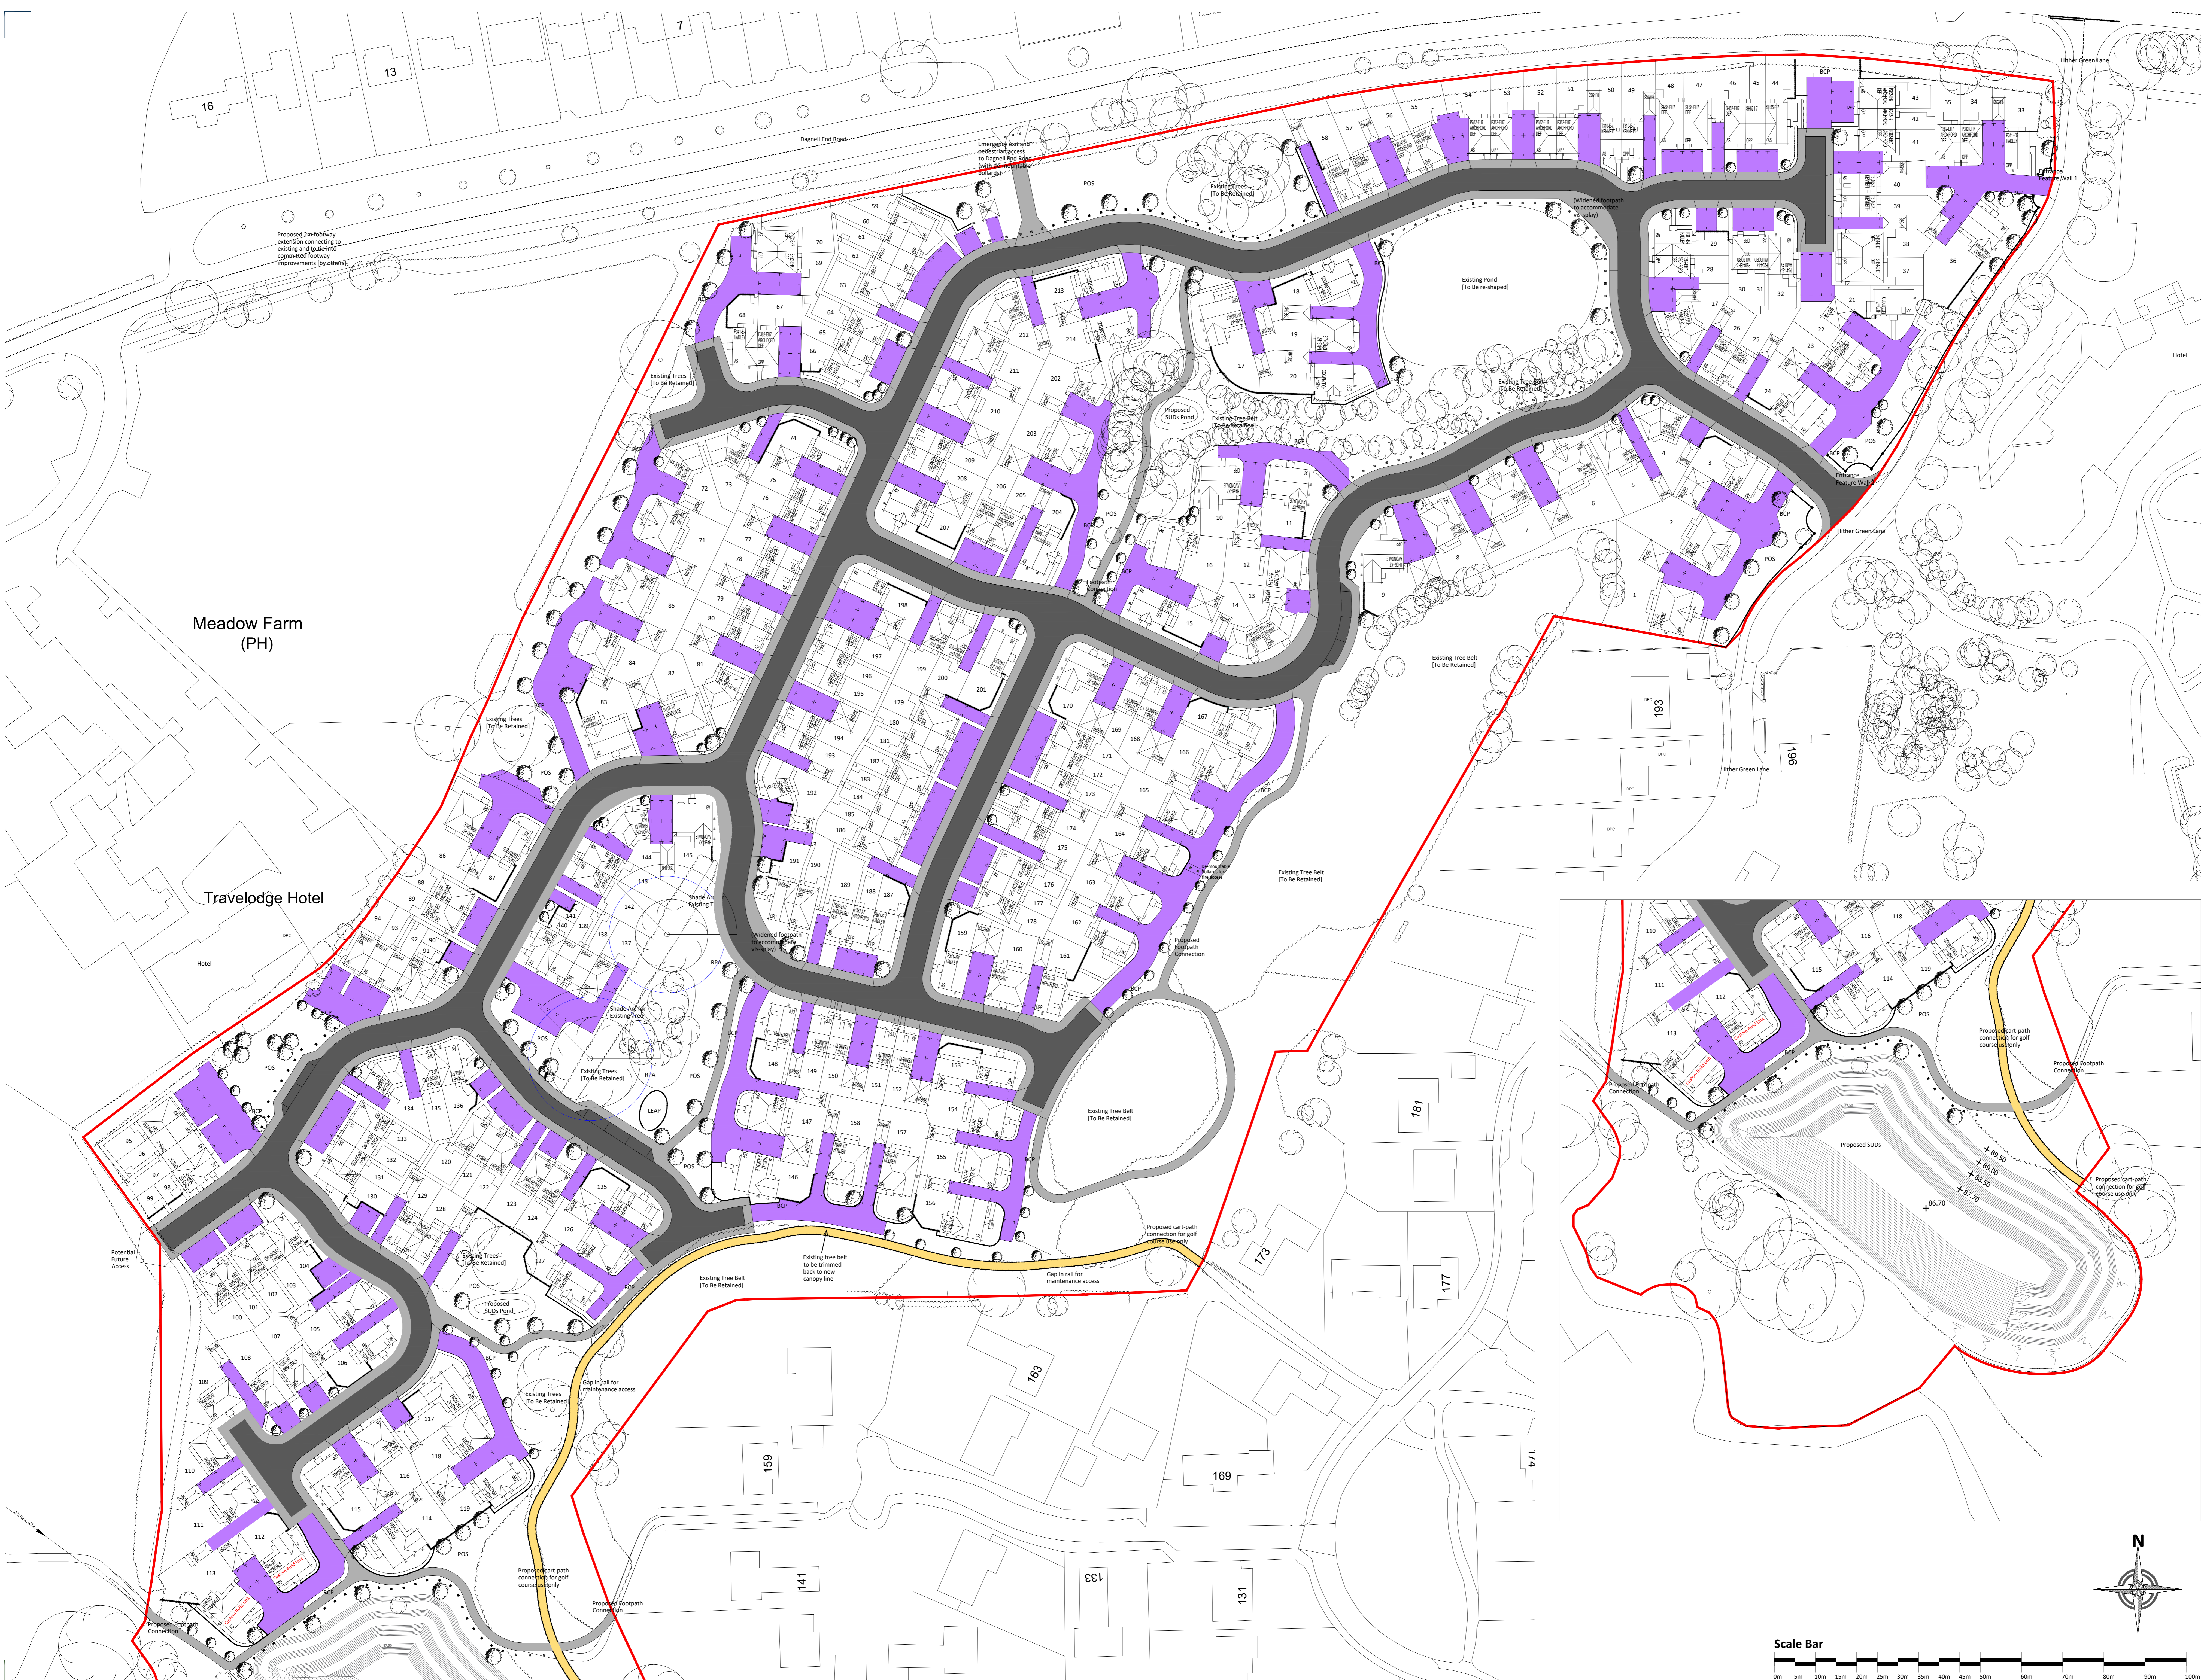

C	Local updates to reflect changes to the latest planning rules	08.03.21	95
B	Local updates to reflect changes to the latest planning rules	07.02.21	94
A	Local updates to reflect changes to the latest planning rules	06.06.20	93

Rev	Description	Date	Drawn	CHKD
-----	-------------	------	-------	------

UD
Urban Design

Urban Design
Barratt House
Forest Business Park
Bardon Hill
Leicestershire
LE57 1UB
01530 276276

Project
Hither Green
 Land off Hither Green Lane
 Redditch

Drawing Title
External Surfaces Plan

Scale
 1:500 @ A0
 Date
 20.08.2021
 Drawn By
 BG

Drawing Ref
ME-24-33C
 DAVID WILSON HOMES
 WHERE QUALITY LIVES

