


Images, layouts and plans are intended for illustrative purposes only and should be treated as general guidance only.
 Plans and layouts including parking arrangements, areas of affordable housing, community facilities, play areas and public open spaces may change to reflect changes in the planning permission for the development. Plans shall be restricted to whom full details of any planning consents including layouts and plans will be available.
 Plans, layouts and landscaping are not intended to form part of any contract of mortgage unless specifically incorporated in writing into the contract.
 The name of this development is a marketing name only and may not be the designated postal address, which may be determined by the Post Office.

- Legend**
- Planning boundary
 - Bin Storage area
 - Bins to stored in allocated garage
 - Bin collection point

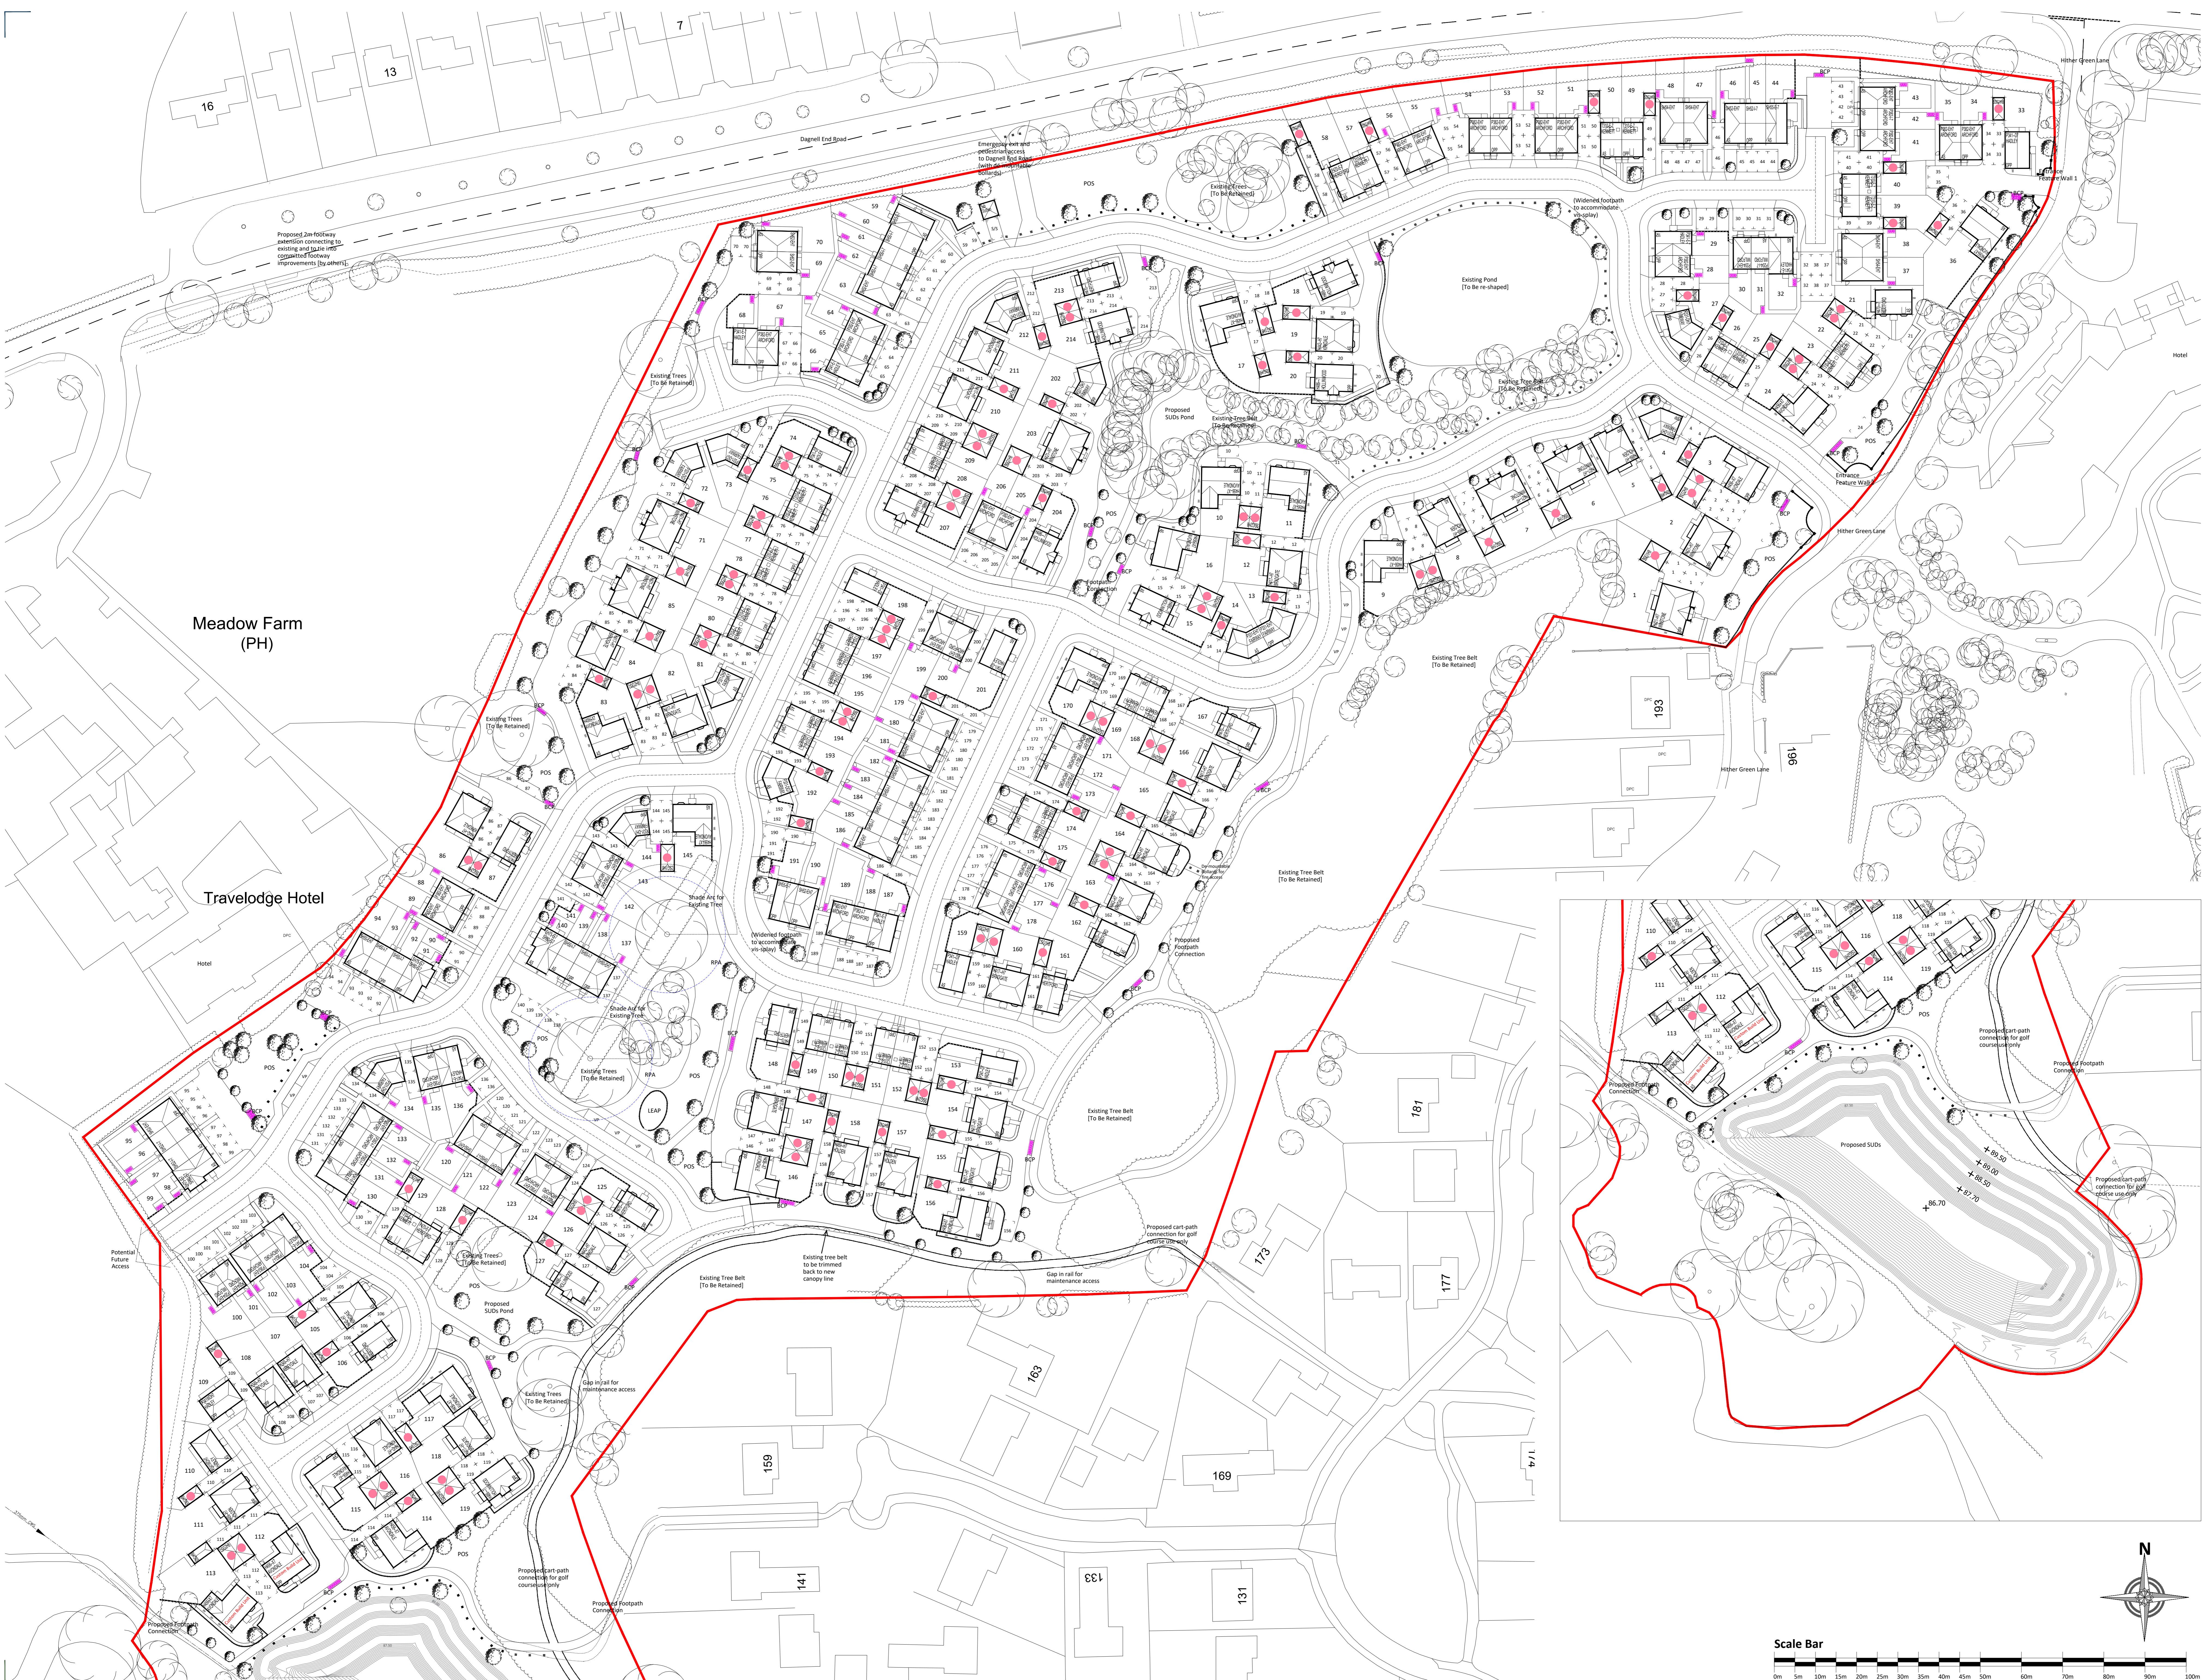

Code	Description	Date	Drawn	CHK'd
C	Local updates to reflect changes to the latest planning rules 20-21-22	08.08.21	BG	
B	Local updates to reflect changes to the latest planning rules 20-21-22	07.08.21	BG	
A	Local updates to reflect changes to the latest planning rules 20-21-22	06.08.21	BG	

UD
Urban Design

Urban Design
Barratt House
Forest Business Park
Bardon Hill
Leicestershire
LE57 1UB
01530 276276



Project
Hither Green
 Land off Hither Green Lane
 Redditch

Drawing Title
 Refuse Management Plan

Scale
 1:500 @ A0
Date
 26.08.2021
Drawn By
 BG

Drawing Ref
 ME-24-36C

DAVID WILSON HOMES
 WHERE QUALITY LIVES

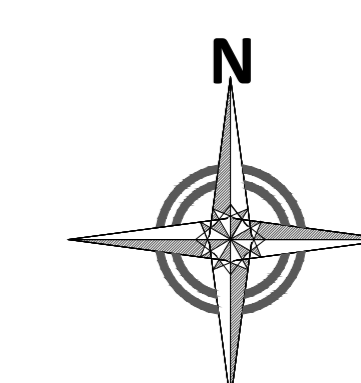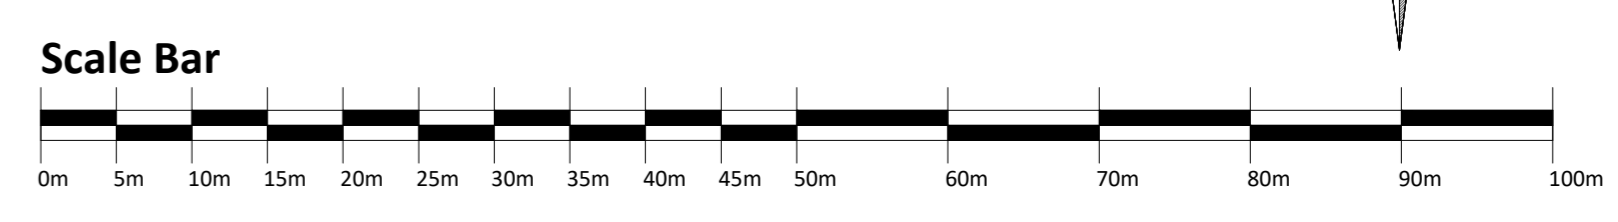

Meadow Farm (PH)

Travelodge Hotel

Hotel

Hotel

Hotel

Hotel

Hotel

Hotel

Hotel

Hotel