


Images, layouts and plans are intended for illustrative purposes only and should be treated as general guidance only.
 Plans and layouts including parking arrangements, access, amenity, landscaping, community facilities, play area and public open spaces may change to reflect changes in the planning permission for the development. Plans shall be restricted to whom full details of any planning consents including layouts and plans will be available.
 Plans, layouts and landscaping are not intended to form part of any contract or contract unless specifically incorporated in writing into the contract.
 The name of this development is a marketing name only and may not be the designated postal address, which may be determined by the Post Office.

Legend

- Planning boundary
 - On Plot Parking (inc. Sub St.) = 462
 - Garage Spaces = 51
 - Unallocated visitor parking spaces = 8
- A combined total number of 521 parking spaces

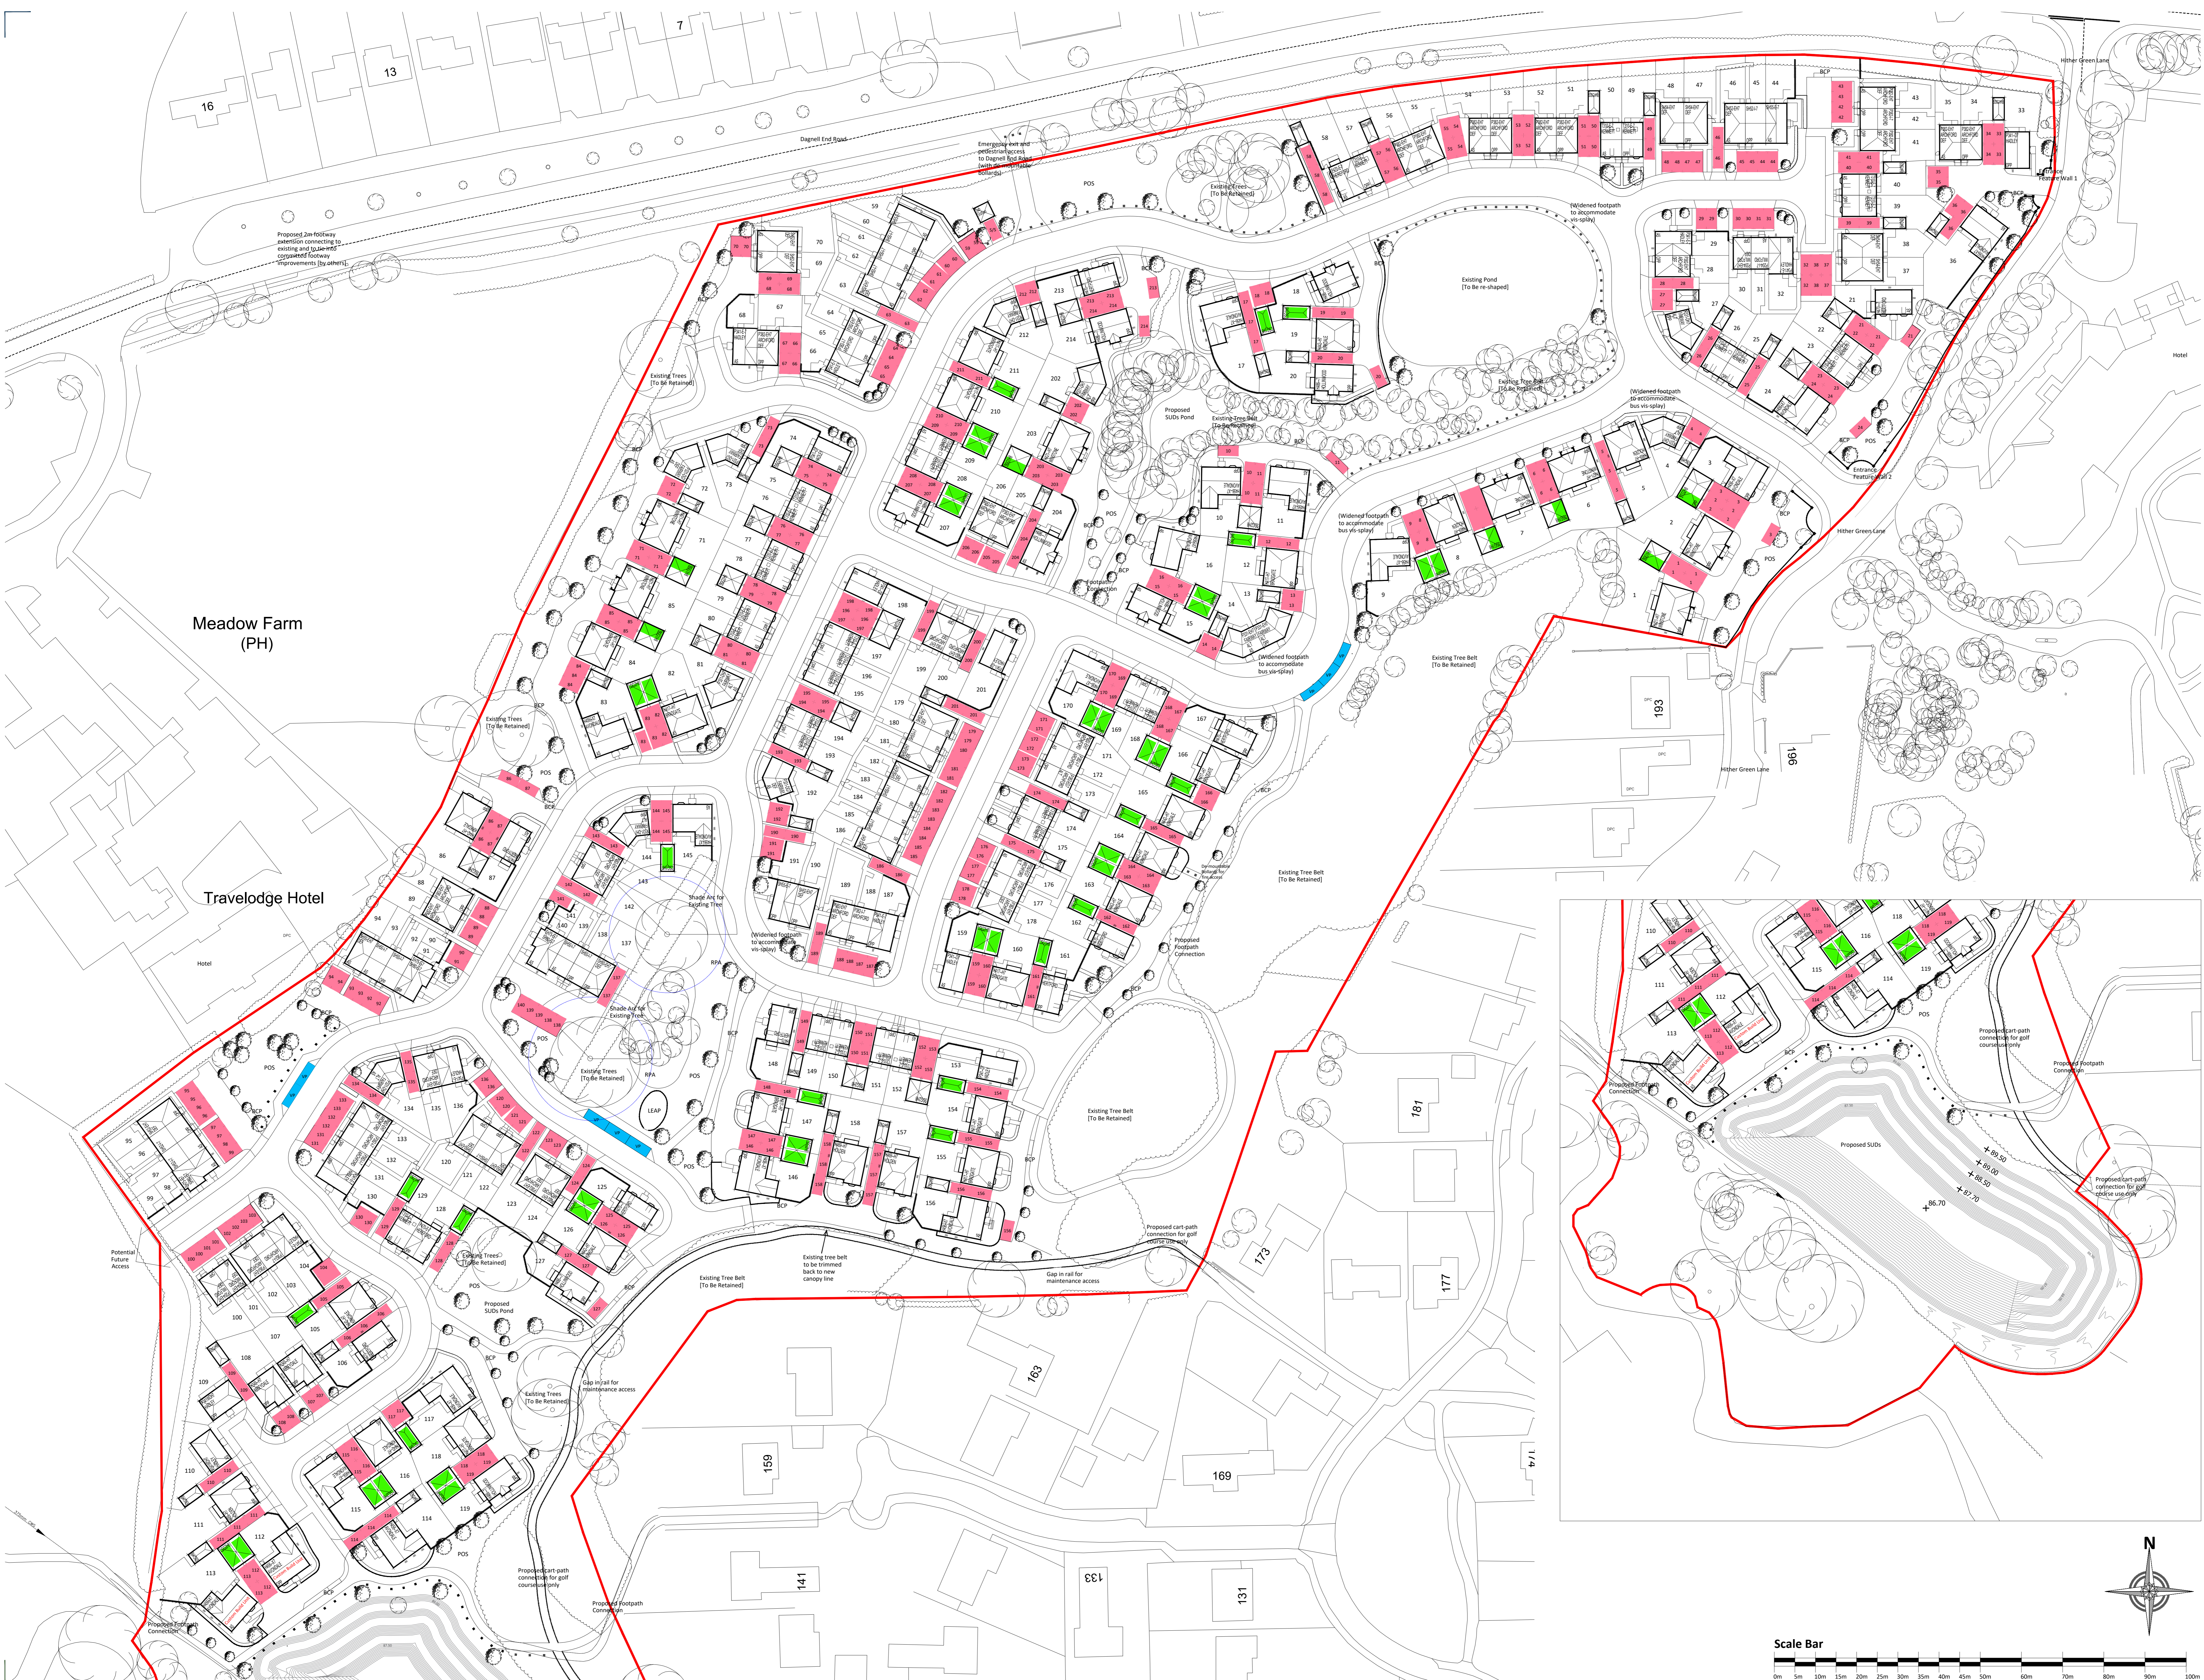

Rev	Description	Date	Drawn	CHK'd
D	Issued for planning to reflect the changes to the latest planning appeal 18/01/2021	21.02.21	BG	
C	Issued for planning to reflect the changes to the latest planning appeal 18/01/2021	08.02.21	BG	
B	Issued for planning to reflect the changes to the latest planning appeal 18/01/2021	07.02.21	BG	
A	Issued for planning to reflect the changes to the latest planning appeal 18/01/2021	06.02.21	BG	

UD
Urban Design

Urban Design
Barratt House
Forest Business Park
Bardon Hill
Leicestershire
LE57 1UB
01530 276276

Project
Hither Green
 Land off Hither Green Lane
 Redditch

Drawing Title
 Parking Management Plan

Scale
 1:500 @ A0

Date
 26.08.2021

Drawn By
 BG

Drawing Ref
 ME-24-35D

DAVID WILSON HOMES
 WHERE QUALITY LIVES

