

Images, layouts and plans are intended for illustrative purposes only and should be treated as general guides. Plans and layouts including parking arrangements, site of affordable housing, community facilities, play areas and public open spaces may change to reflect changes in the planning application. The final details of any planning consents including layouts and plans will be available.

Plans, layouts and landscaping are not intended to form part of a contract of sale. Any other details specifically incorporated in writing into the contract.

The name of this development is a marketing name only and may not be the designated postal address, which may be determined by the Post Office.

Schedule of Accommodation
ME-24-21U 08/07/2021




Urban Design
Barratt House
Forest Business Park
Bardon Hill
Leicestershire
LE57 1UB
Project
Hither Green
Land off Hither Green Lane
Redditch
Project
151530 276276

Drawing Title
Proposed Site Layout


Scale
1:500 @ A0

Date
20.04.2021

Drawn By
SW

Drawing Ref
ME-24-21U

DAVID WILSON HOMES
WHERE QUALITY LIVES

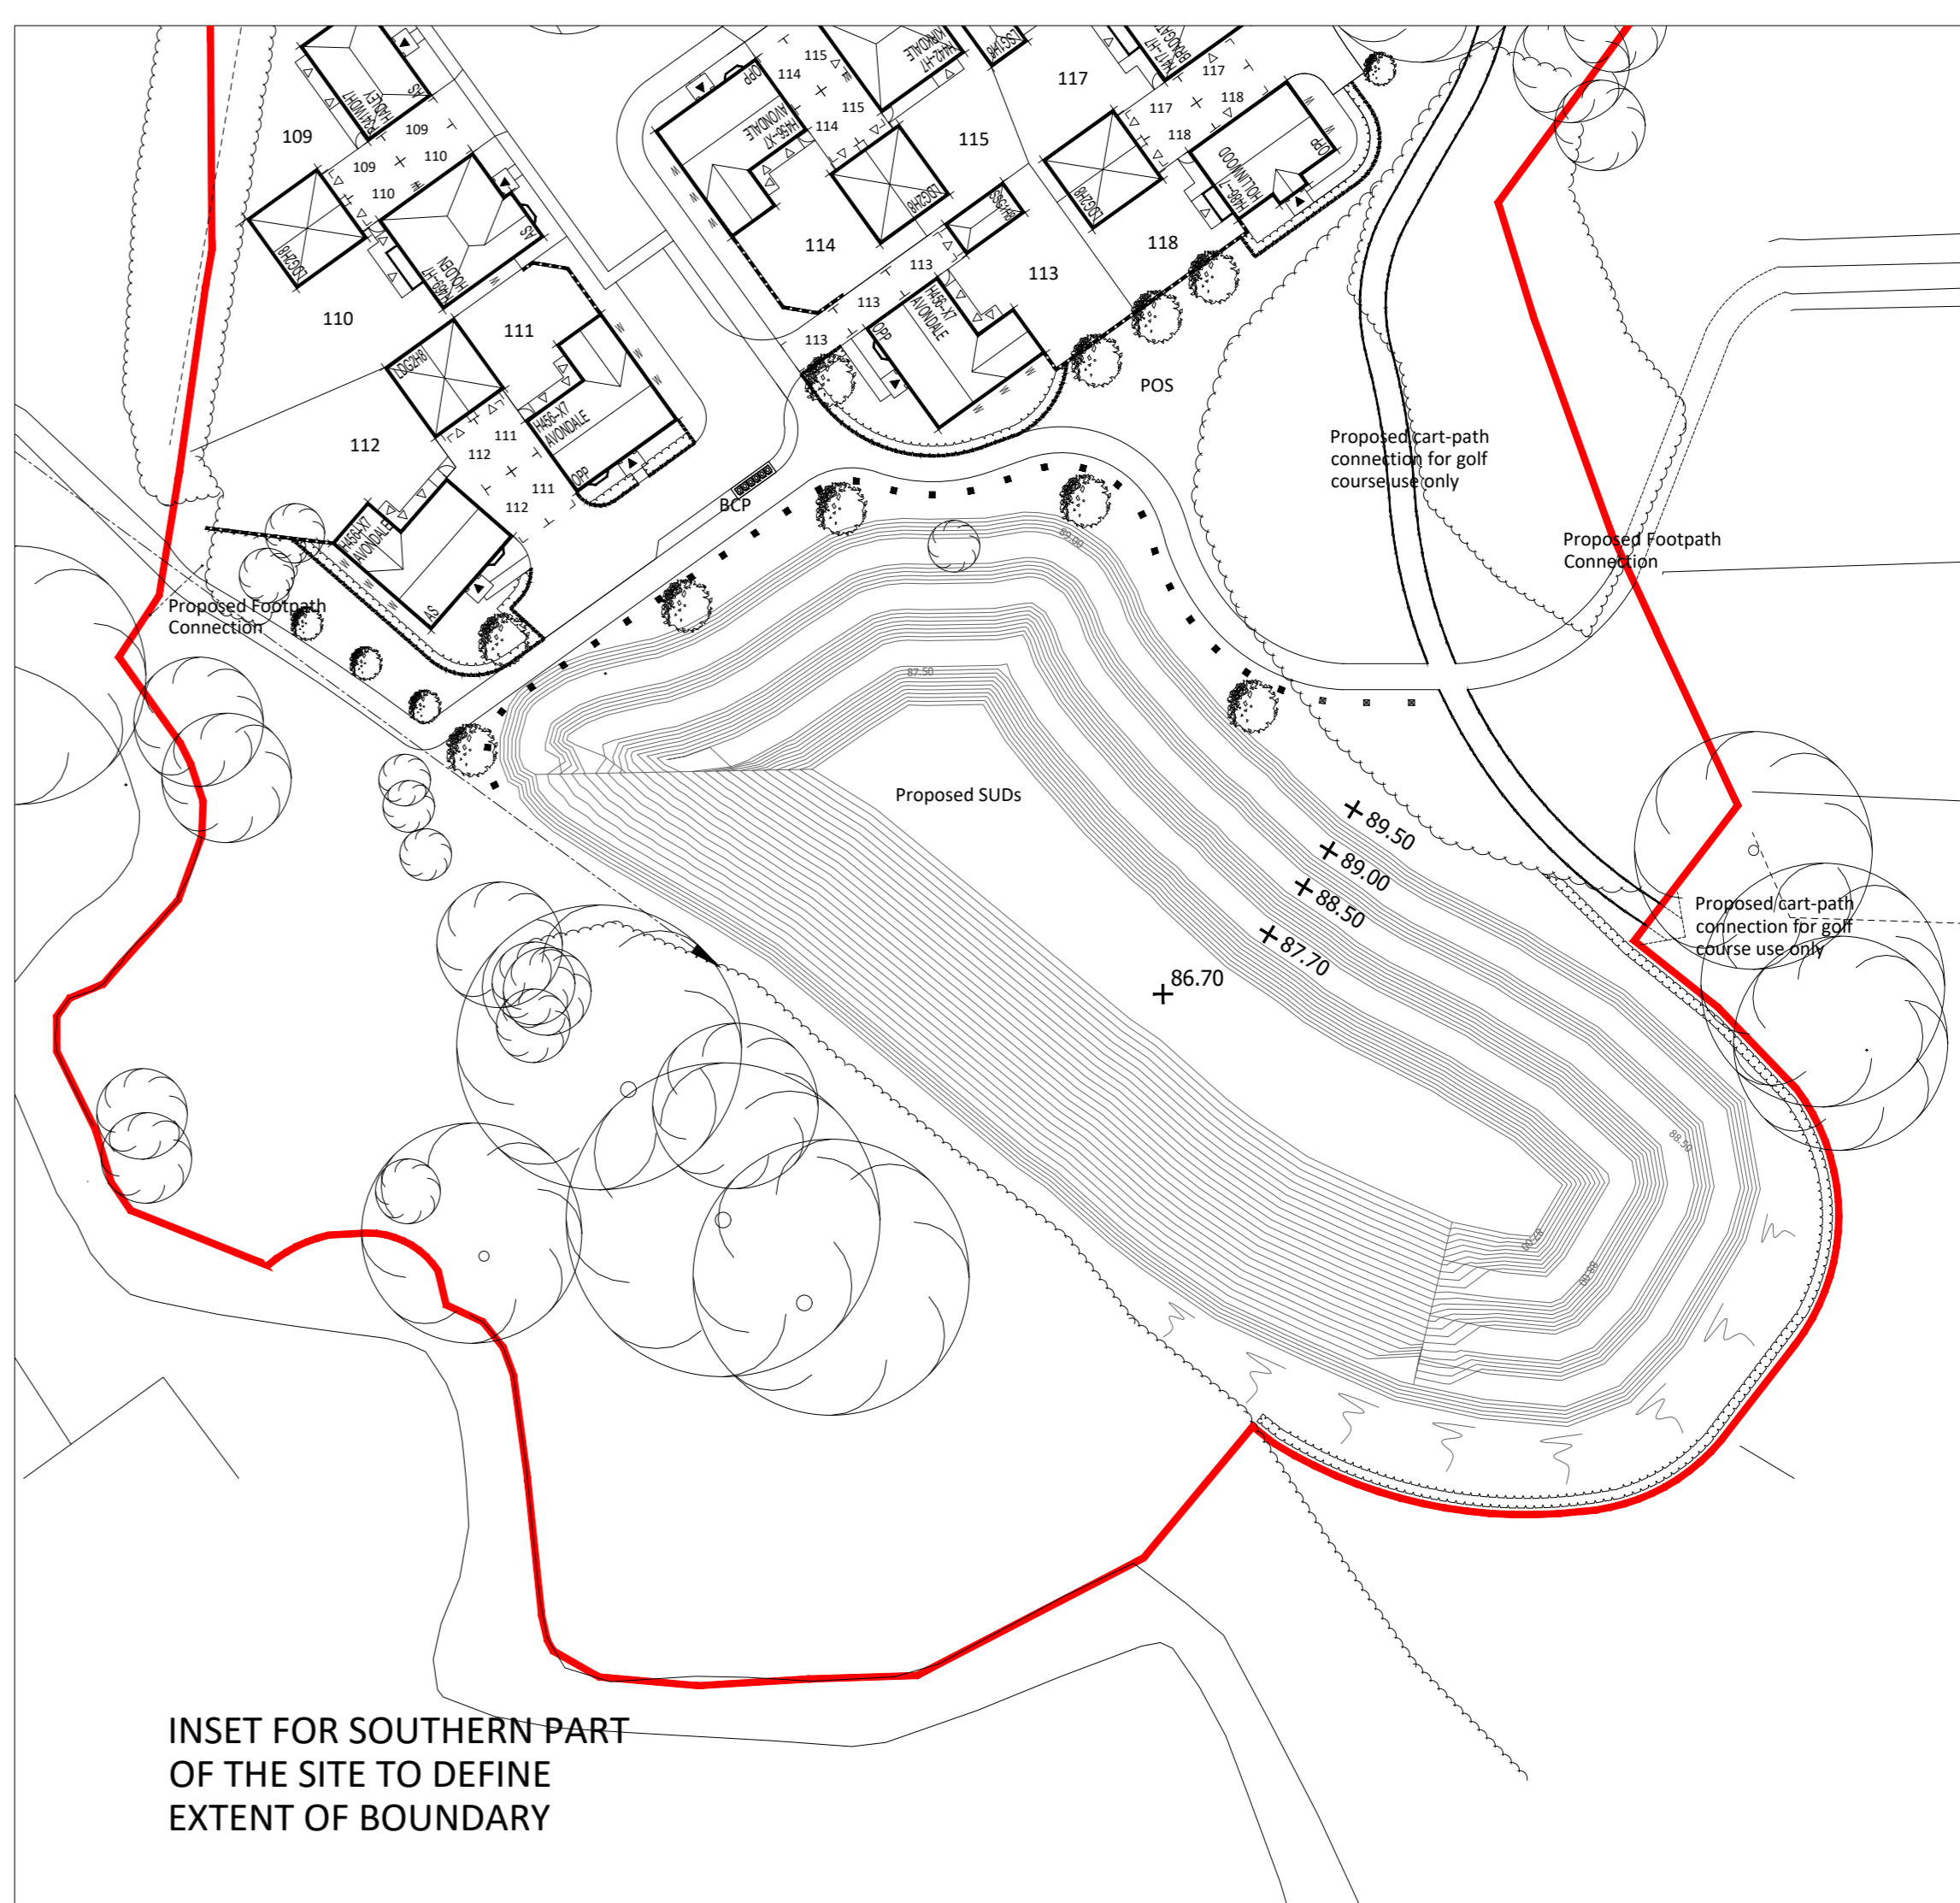

Legend

- Application boundary
- Existing Trees
- BCP Bin Collection Point (Private Drives only)
- 1.8m High Fence between plots
- House type coding
- Proposed Trees
- Highways to be block paved
- 1.2m High Timber Post and Rail Fence
- Plot handing (as or opposite)
- Proposed Hedgerows
- VP Visitor Parking
- 0.9m High Timber Bollard
- Plot Number
- Proposed SUDs Basin
- 1.8m High screen wall
- 1100mm high entrance feature wall with 1500mm high piers
- Social Rent Units
- Shared Ownership Units
- Timber Knee Rail

Scale Bar

