


Disclaimer:
 Images, layouts and plans are intended for illustrative purposes only and should be treated as general guidance only.
 Plans and layouts including parking arrangements, sizes of affordable housing, community buildings, play area and public open spaces may change to reflect changes in the planning permission for the development. Plans shall be restricted to whom full details of any planning consents including layouts and plans will be available.
 Plans, layouts and landscaping are not intended to form part of any contract of mortgage unless specifically incorporated in writing into the contract.
 The name of this development is a marketing name only and may not be the designated postal address, which may be determined by the Post Office.

- Legend**
- Planning boundary
 - Bin Storage area
 - Bins to be stored in allocated garage
 - Bin collection point

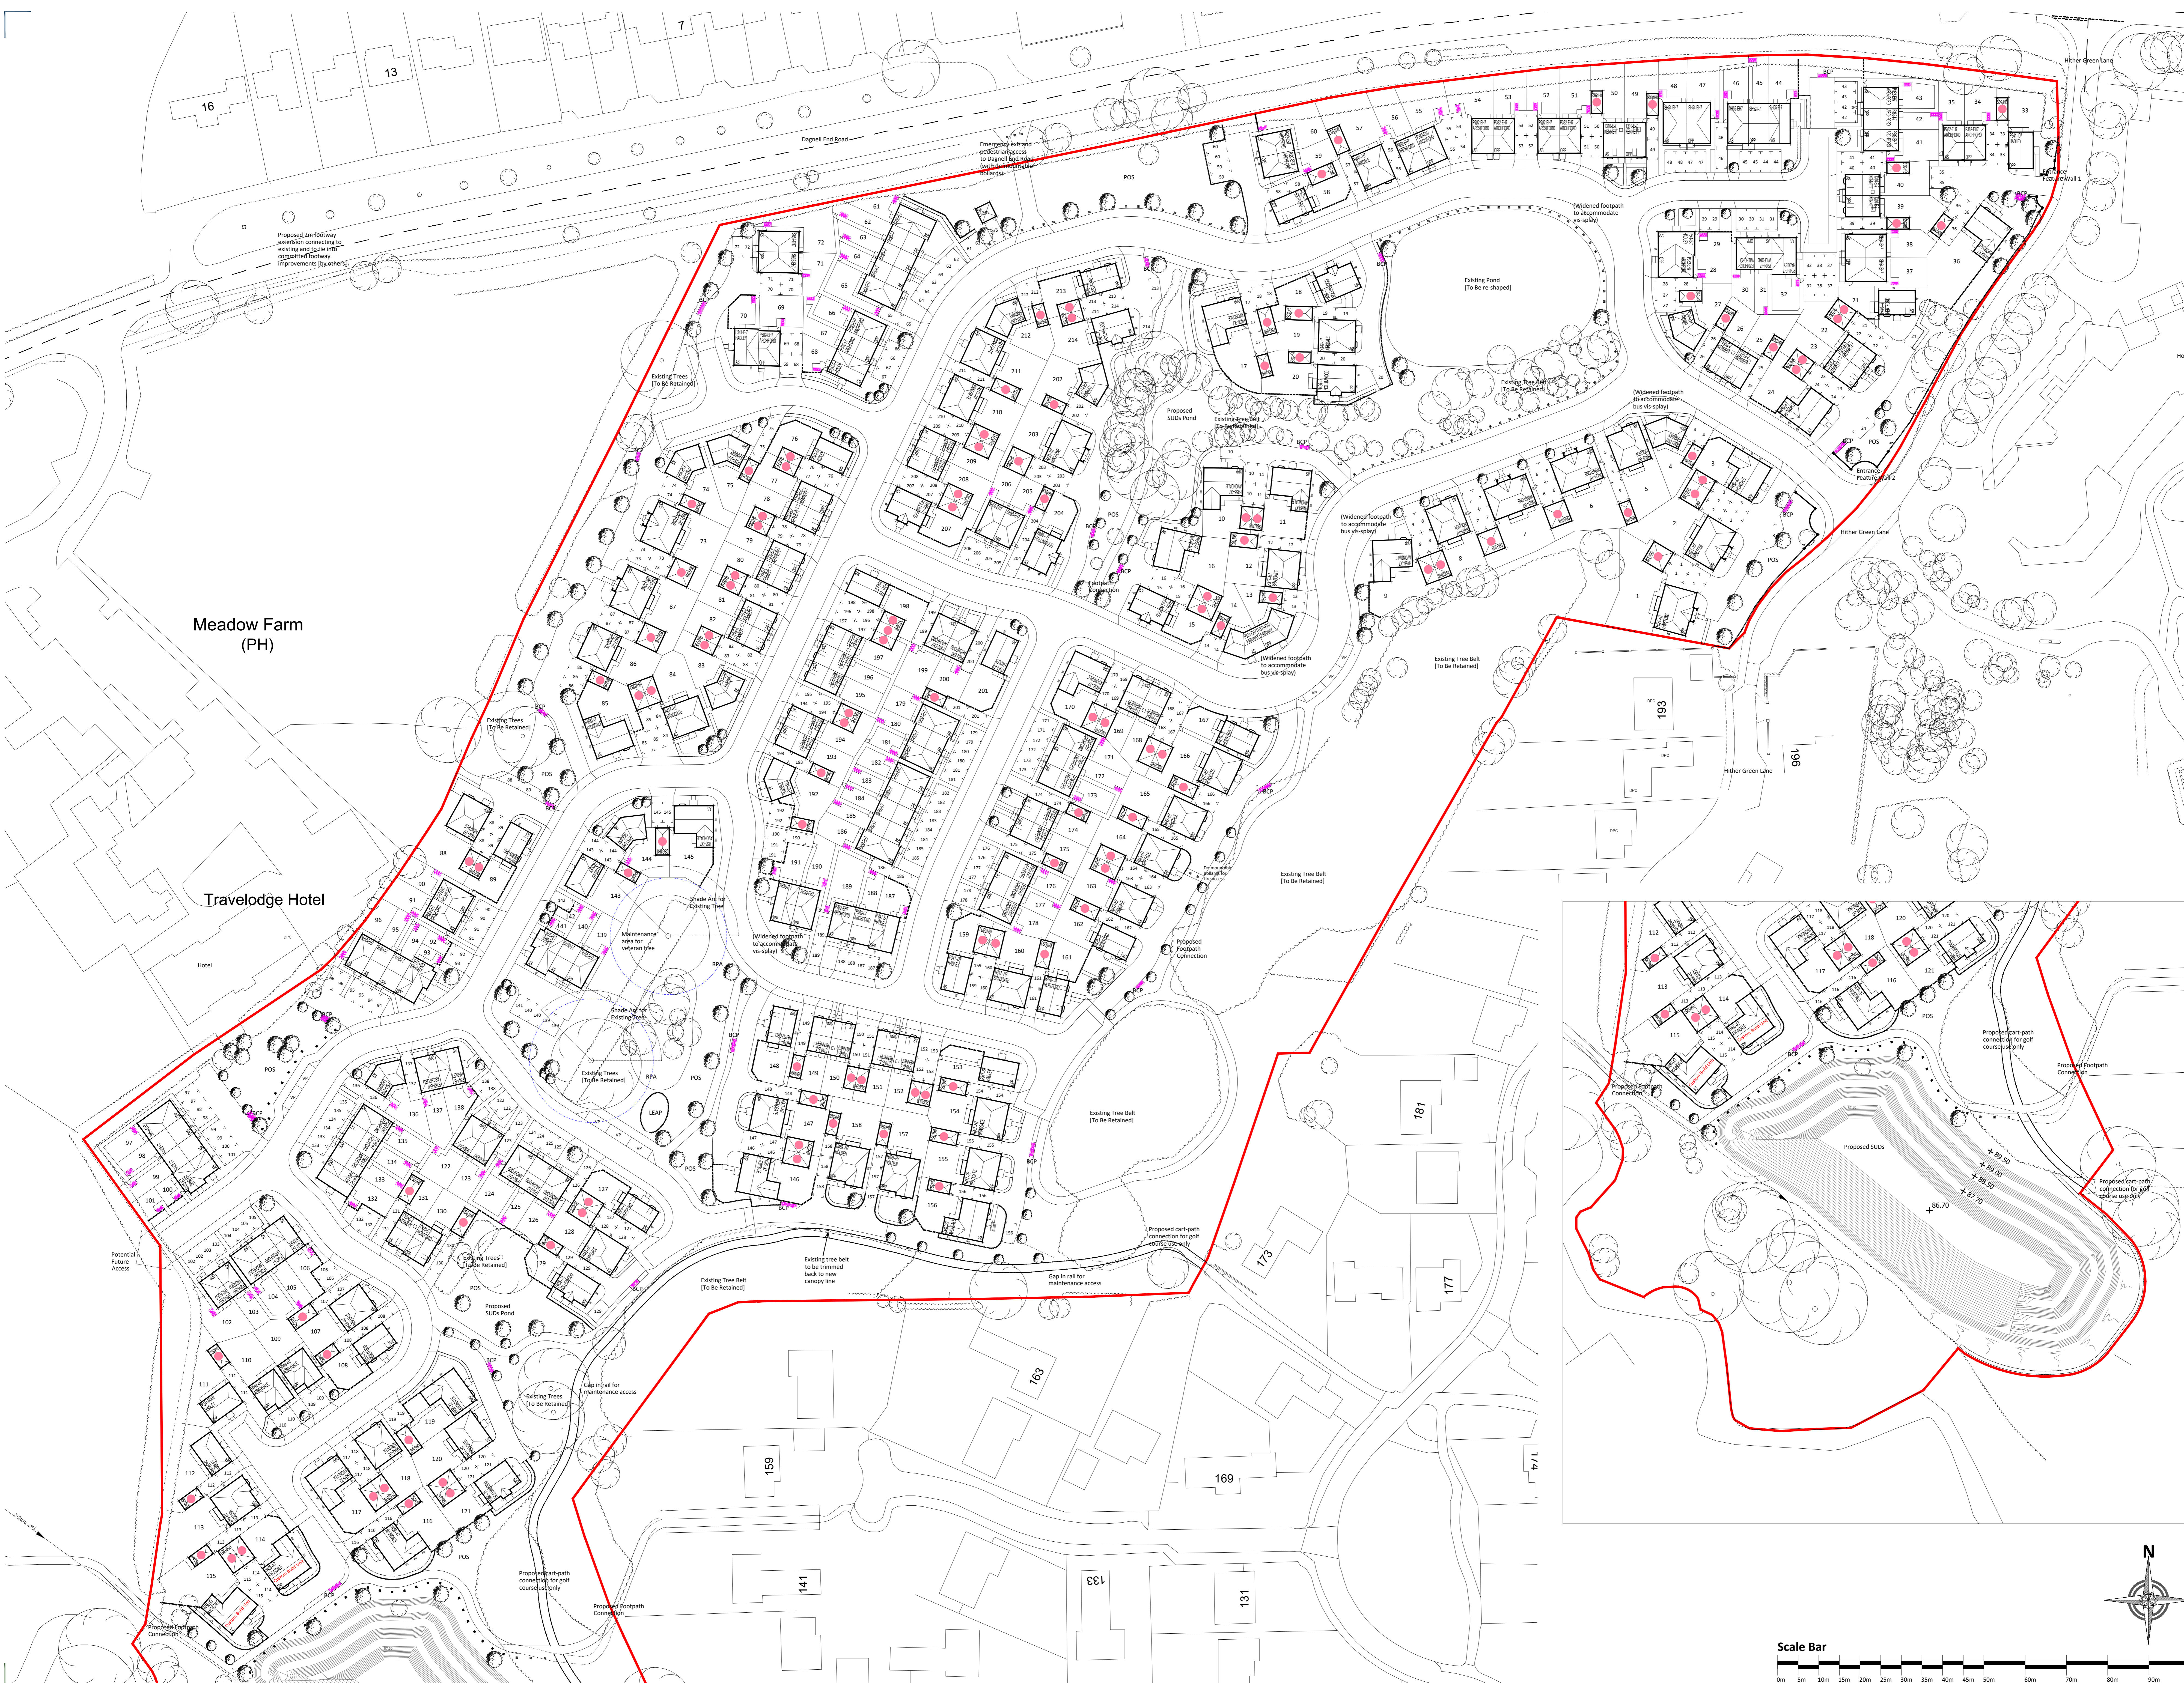

E	Local updates to reflect changes to the latest planning policy NE 20-22-24	13.03.23	96
D	Local updates to reflect changes to the latest planning policy NE 20-22-24	13.03.23	94
C	Local updates to reflect changes to the latest planning policy NE 20-22-24	13.03.23	94
B	Local updates to reflect changes to the latest planning policy NE 20-22-24	07.02.23	93
A	Local updates to reflect changes to the latest planning policy NE 20-22-24	09.06.22	93

Rev	Description	Date	Drawn	CHK'd
-----	-------------	------	-------	-------

Urban Design
 Barratt House
 Forest Business Park
 Barton Hill
 Leicester LE57 1UB
 01530 276276

Project
 Hither Green
 Land off Hither Green Lane
 Redditch

Drawing Title
 Refuse Management Plan



Scale
 1:500 @ A0

Date
 26.08.2021

Drawn By
 BG

Drawing Ref
 ME-24-36E

DAVID WILSON HOMES
 WHERE QUALITY LIVES

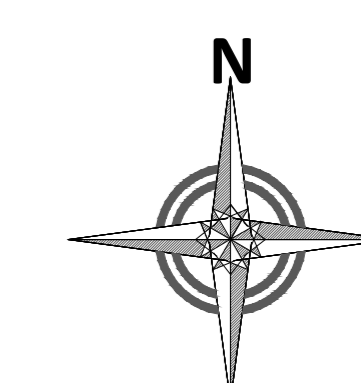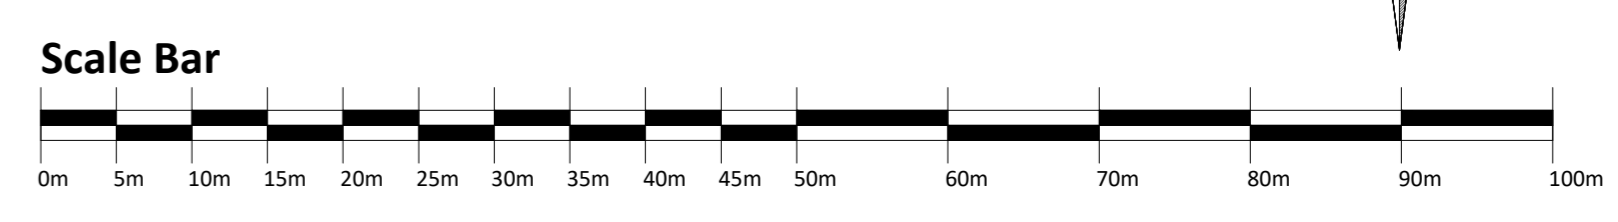

Meadow Farm (PH)

Travelodge Hotel

Proposed SUiDs