

DISCLAIMER:
 Images, layouts and plans are intended for illustrative purposes only and should be treated as general guidance only.
 Plans and layouts including parking arrangements, details of affordable housing, community facilities, play area and public open spaces may change to reflect changes in the planning permission for the scheme. Full details of any planning consents including layouts and plans will be available.
 Plans, layouts and landscaping are not intended to form part of any contract of sale unless specifically incorporated in writing into the contract.
 The name of this development is a marketing name only and may not be the designated postal address, which may be determined by the Post Office.




HITHER GREEN
 Land off Hither Green Lane, Redditch
 Garden Areas and Lengths
 ME-24-48

Plot No.	Garden Area (m ²)	Garden Length (m)	Plot No.	Garden Area (m ²)	Garden Length (m)

Total Gardens size: 70m² = 122 / 59%
Total Gardens size: 70m² = 86 / 43%
Total Gardens size: 50.5m = 111 / 53%
Total Gardens size: 50.5m = 97 / 47%
Total plots which don't comply with either = 35 / 28%

Non-compliant Garden Areas
 Non-compliant Garden Lengths

Notes:
 All semi and narrow types are no more than 5m wide. As such they have garden areas of approx. 55m².
 All detached types are greater than 5m wide. As such the majority exceed 70m².

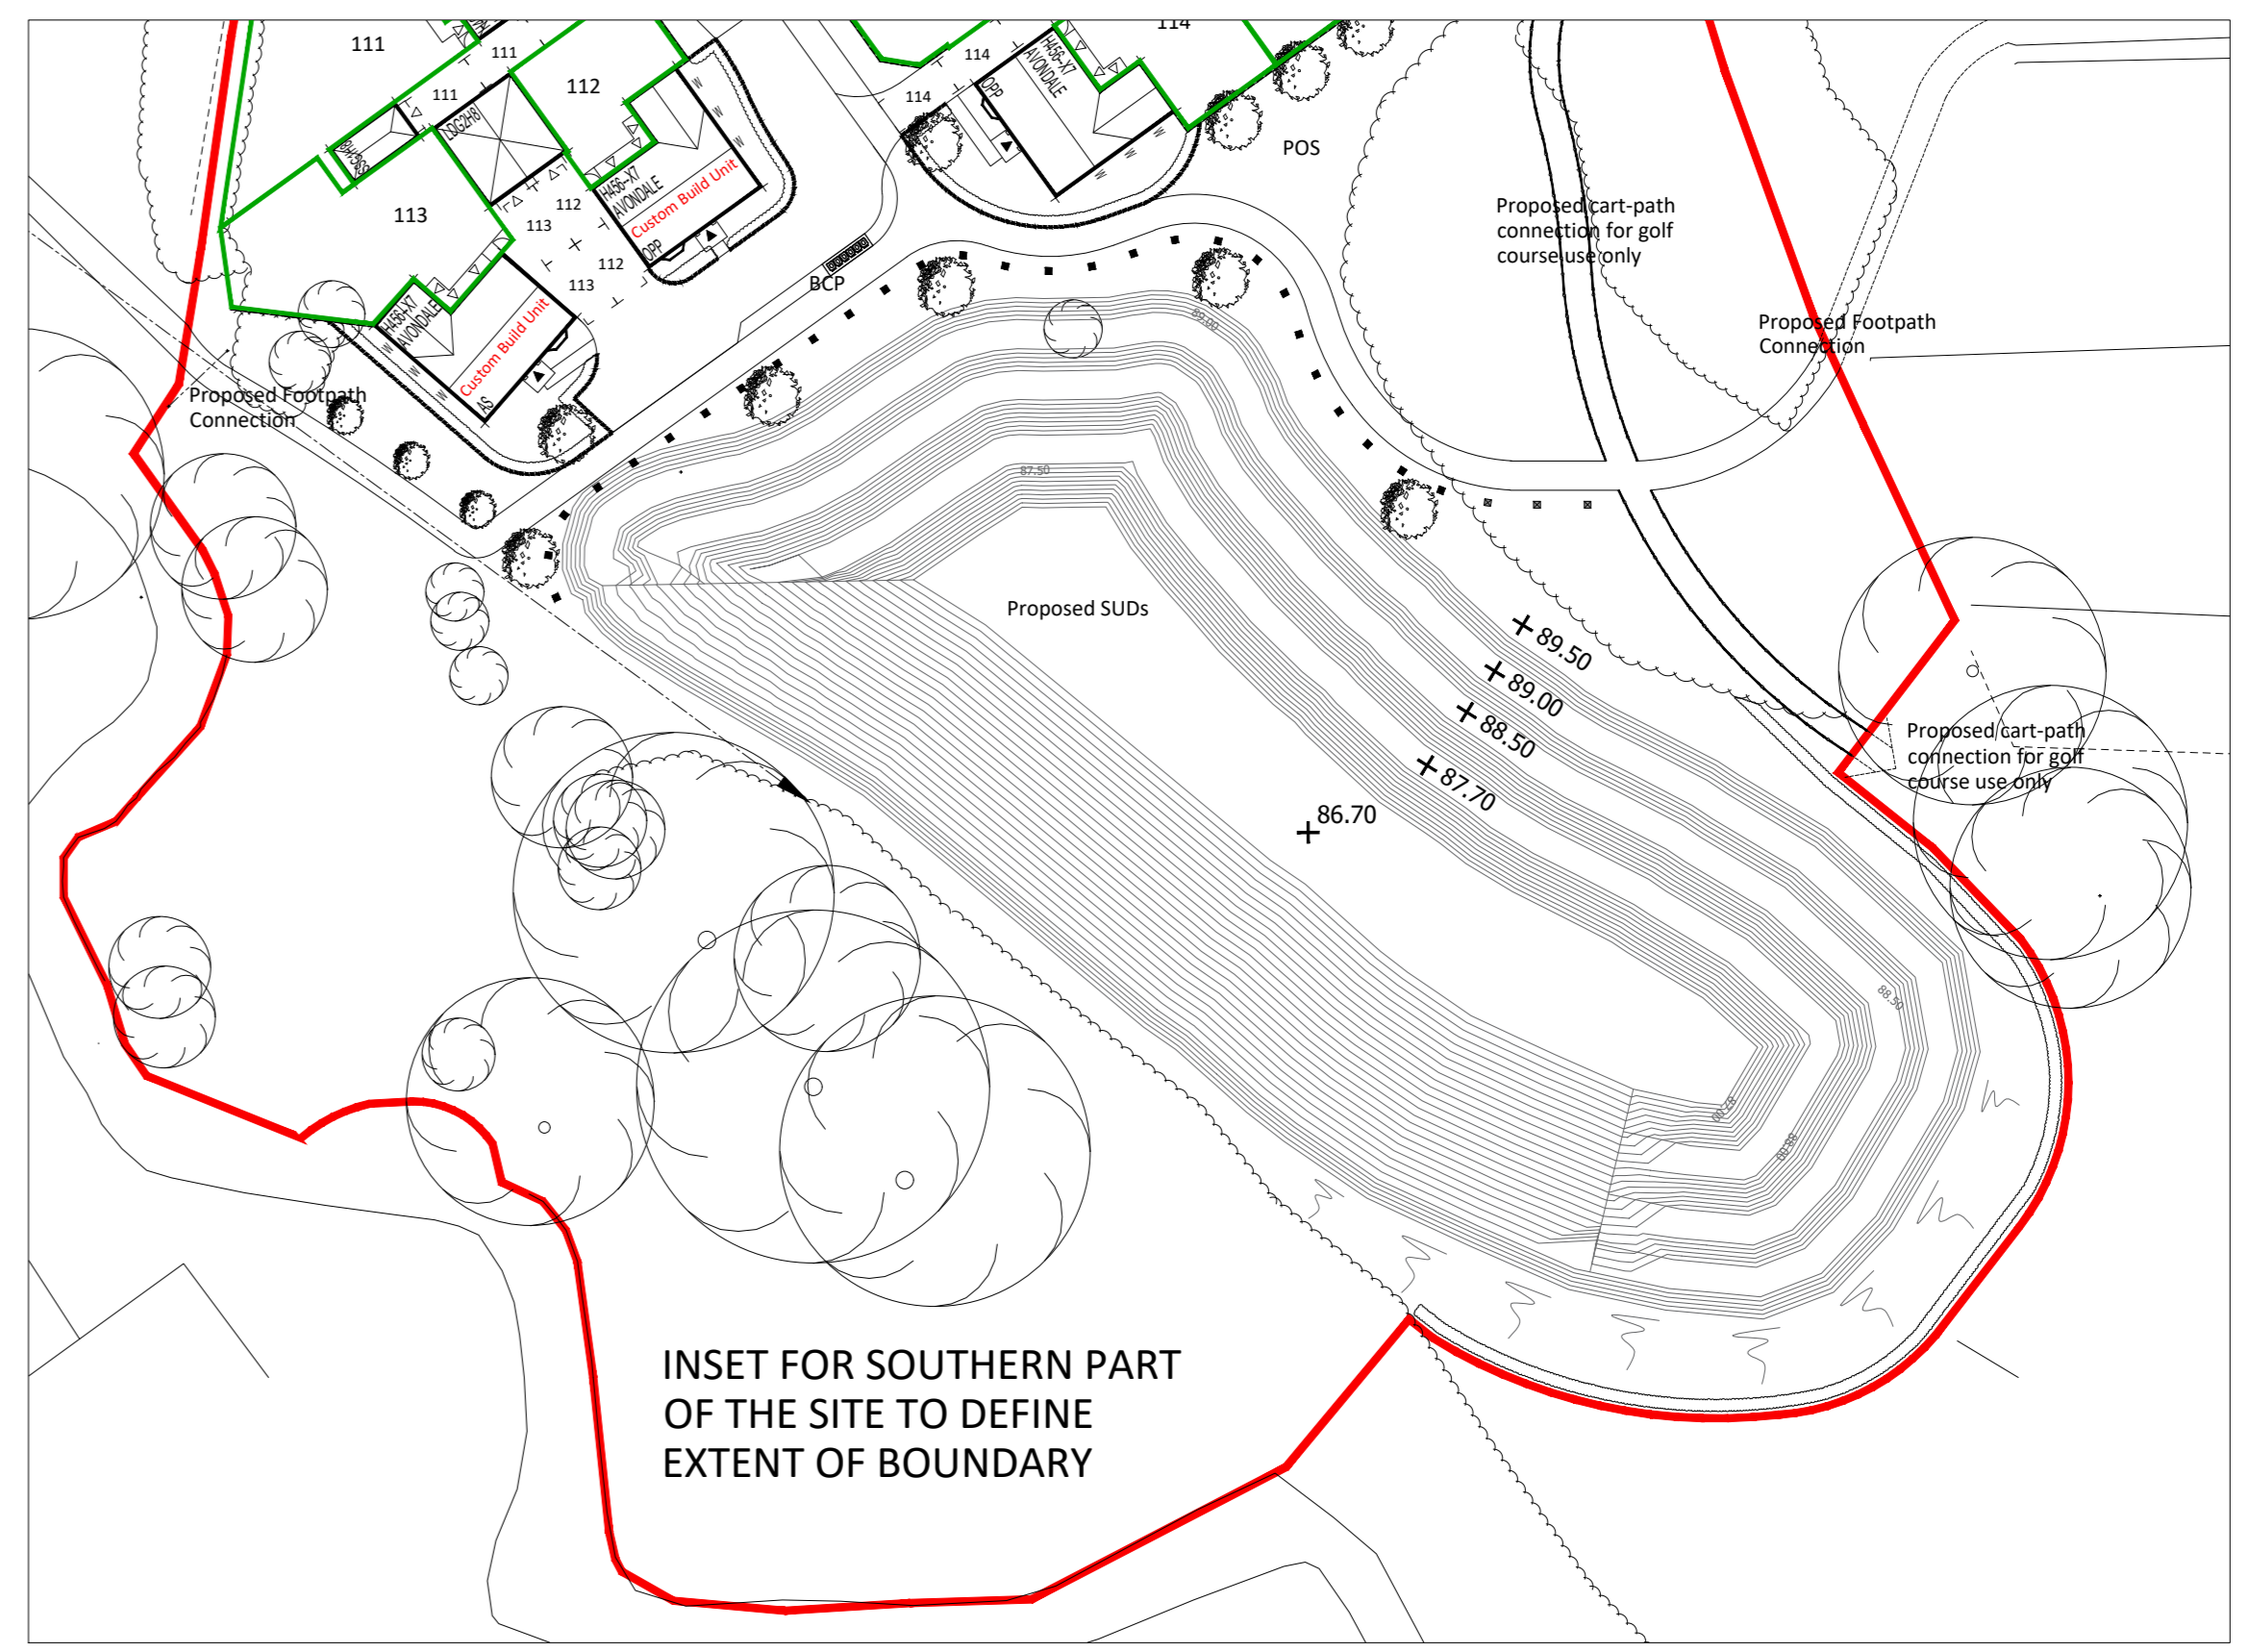

Legend

- Application boundary
- House type coding
- Plot handing (as or opposite)
- Plot Number
- Social Rent Units
- Shared Ownership Units
- Timber Knee Rail
- Existing Trees
- Proposed Trees
- Proposed Hedgerows
- Proposed SUDs Basin
- Bin Collection Point (Private Drives only)
- RPA
- Visitor Parking
- 1.8m High Fence between plots
- 1.2m High Timber Post and Rail Fence
- 0.9m High Timber Bollard
- 1100mm high entrance feature wall with 1500mm high piers

Scale Bar
 0m 5m 10m 15m 20m 25m 30m 35m 40m 45m 50m 60m 70m 80m 90m 100m

Urban Design
 Barratt House
 Forest Business Park
 Barton Hill
 Leicestershire
 LE57 1UB
 01530 276276

Project
Hither Green
 Land off Hither Green Lane
 Redditch

Drawing Title
Garden Areas & Lengths

Scale
 1:500 @ A0

Date
 26.05.2023

Drawn By
 BG

Drawing Ref
 ME-24-48

DAVID WILSON HOMES
 WHERE QUALITY LIVES