
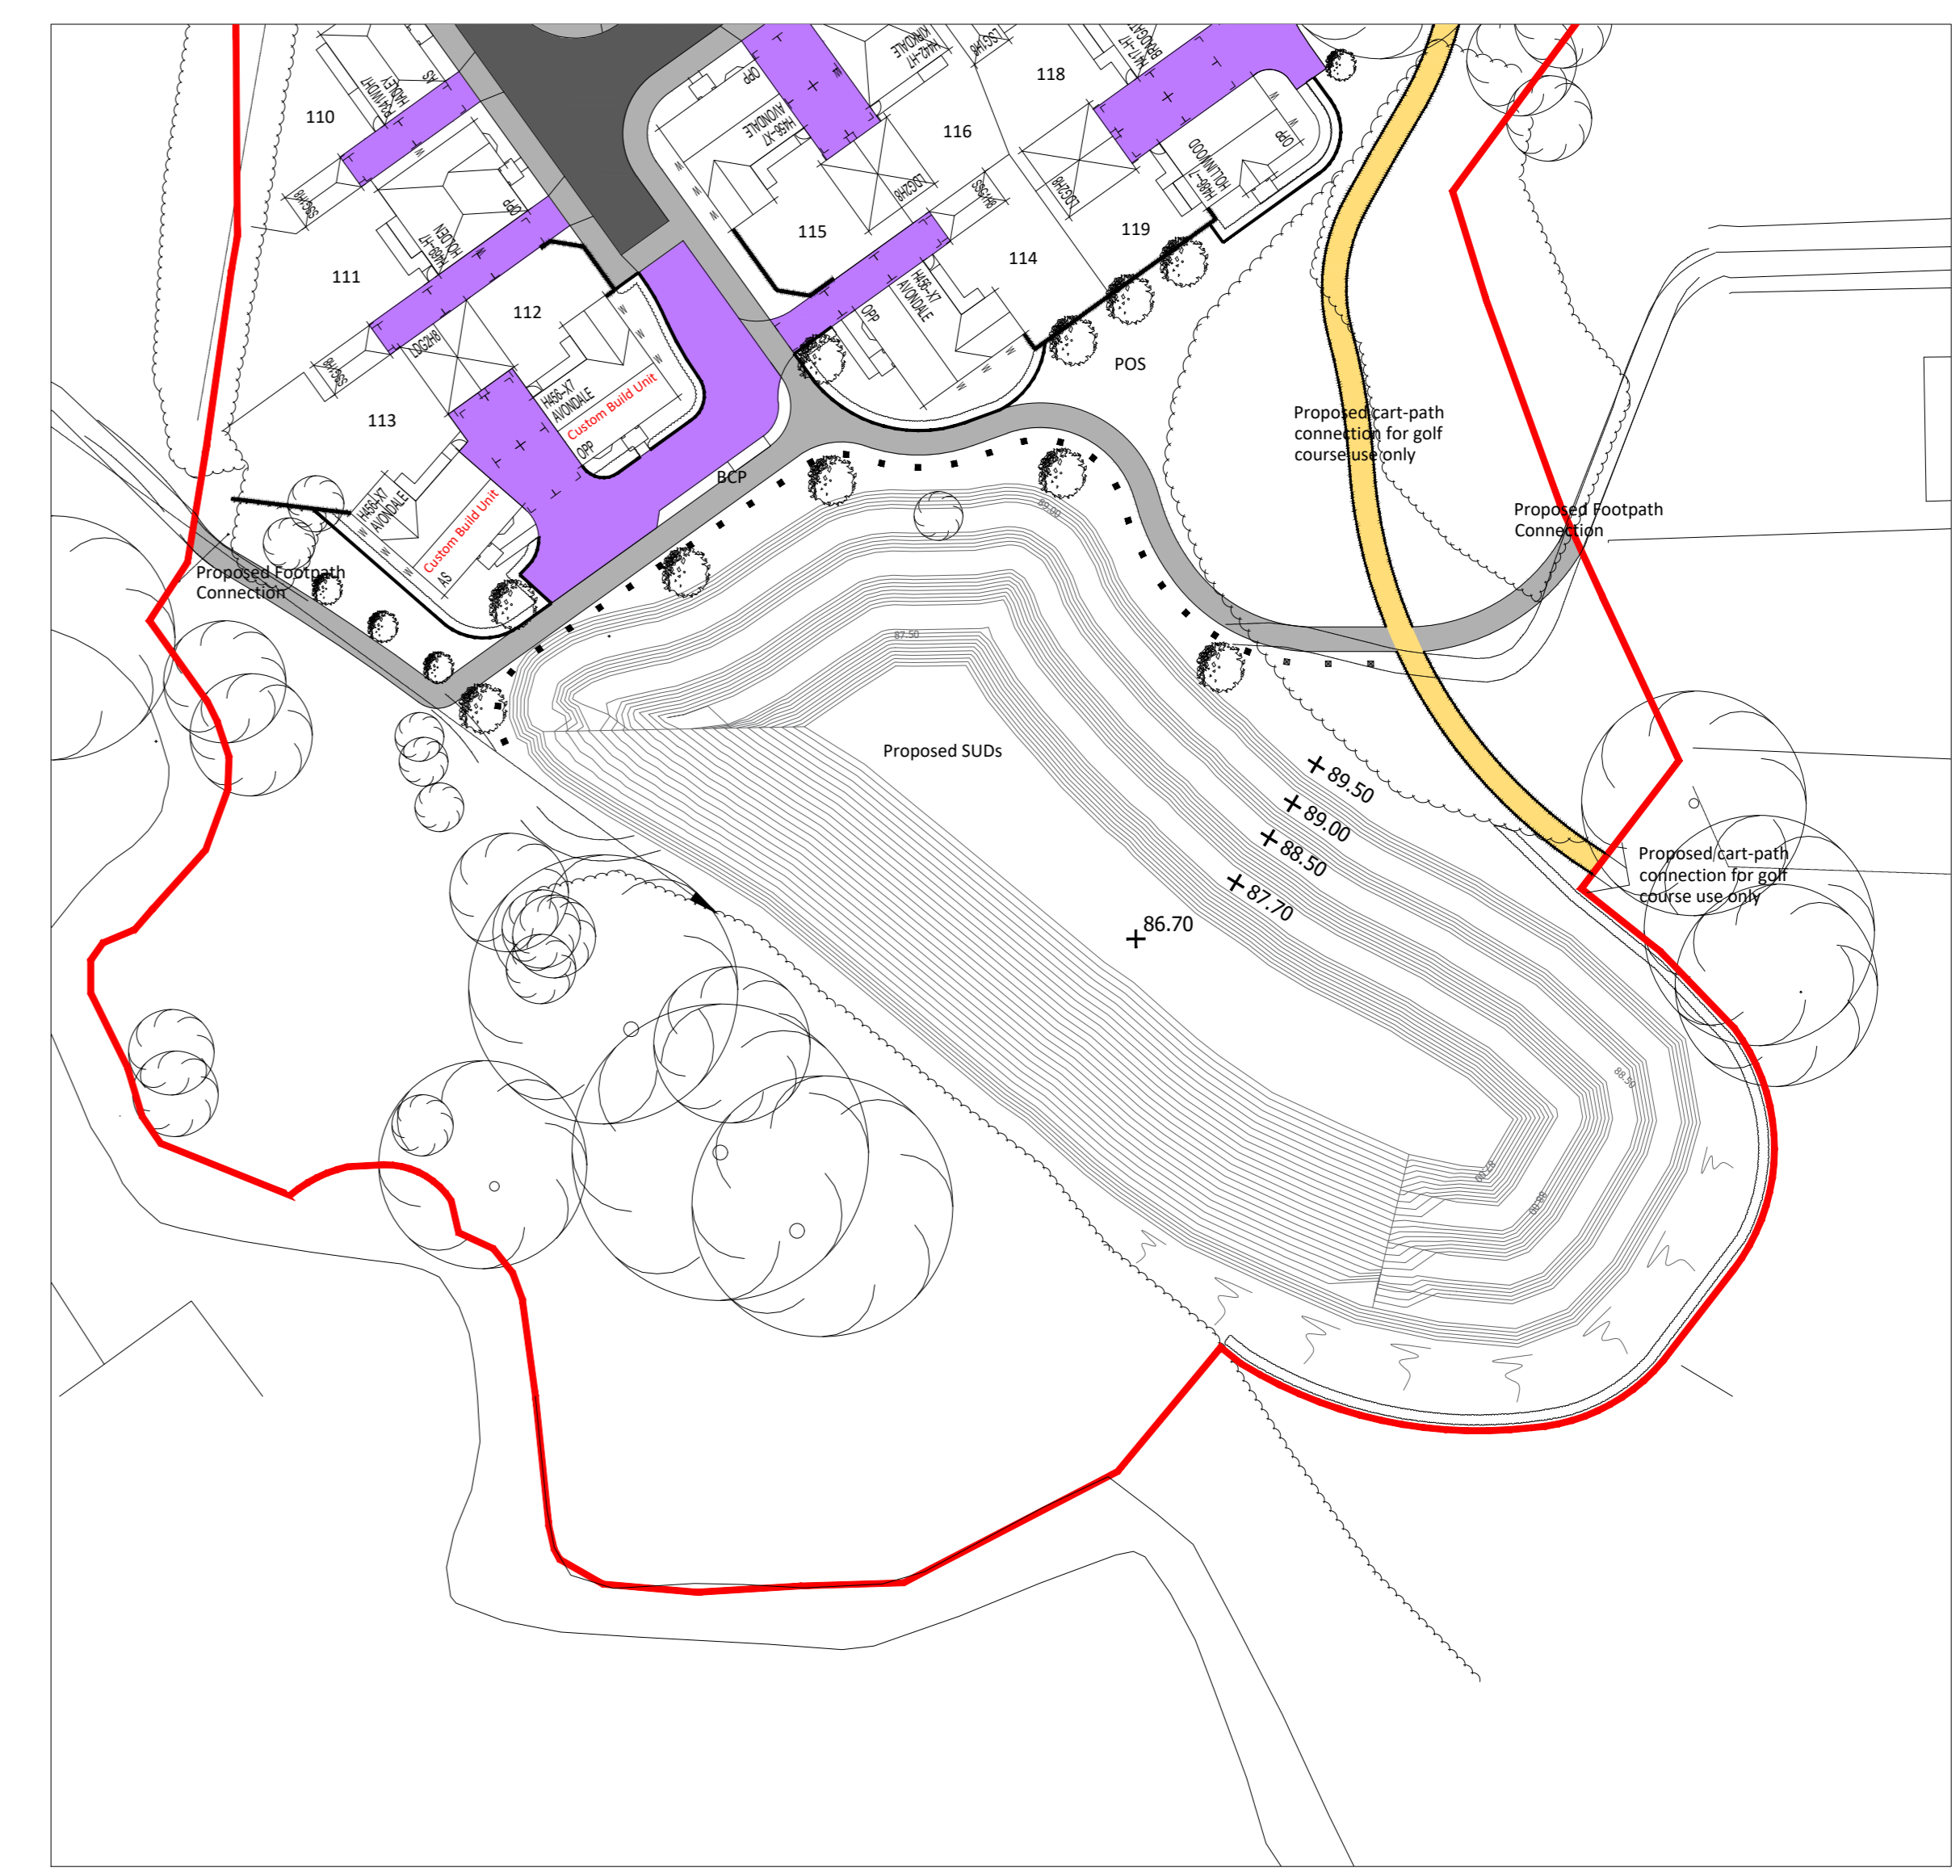


Images, layouts and plans are intended for illustrative purposes only and should be treated as general guidance only.
 Plans and layouts including parking arrangements, areas of affordable housing, community facilities, play areas and public open spaces may change to reflect changes in the planning permission for the development. Plans shall be restricted to whom full details of any planning consents including layouts and plans will be available.
 Plans, layouts and landscaping are not intended to form part of any contract of mortgage unless specifically incorporated in writing into the contract.
 The name of this development is a marketing name only and may not be the designated postal address, which may be determined by the Post Office.

- Legend**
- Planning boundary
 - Tarmac footpath/verge
 - Asphalt Road
 - Brindle Block Paving (Golf Course path ONLY)
 - Brindle Block Paving Private Drives

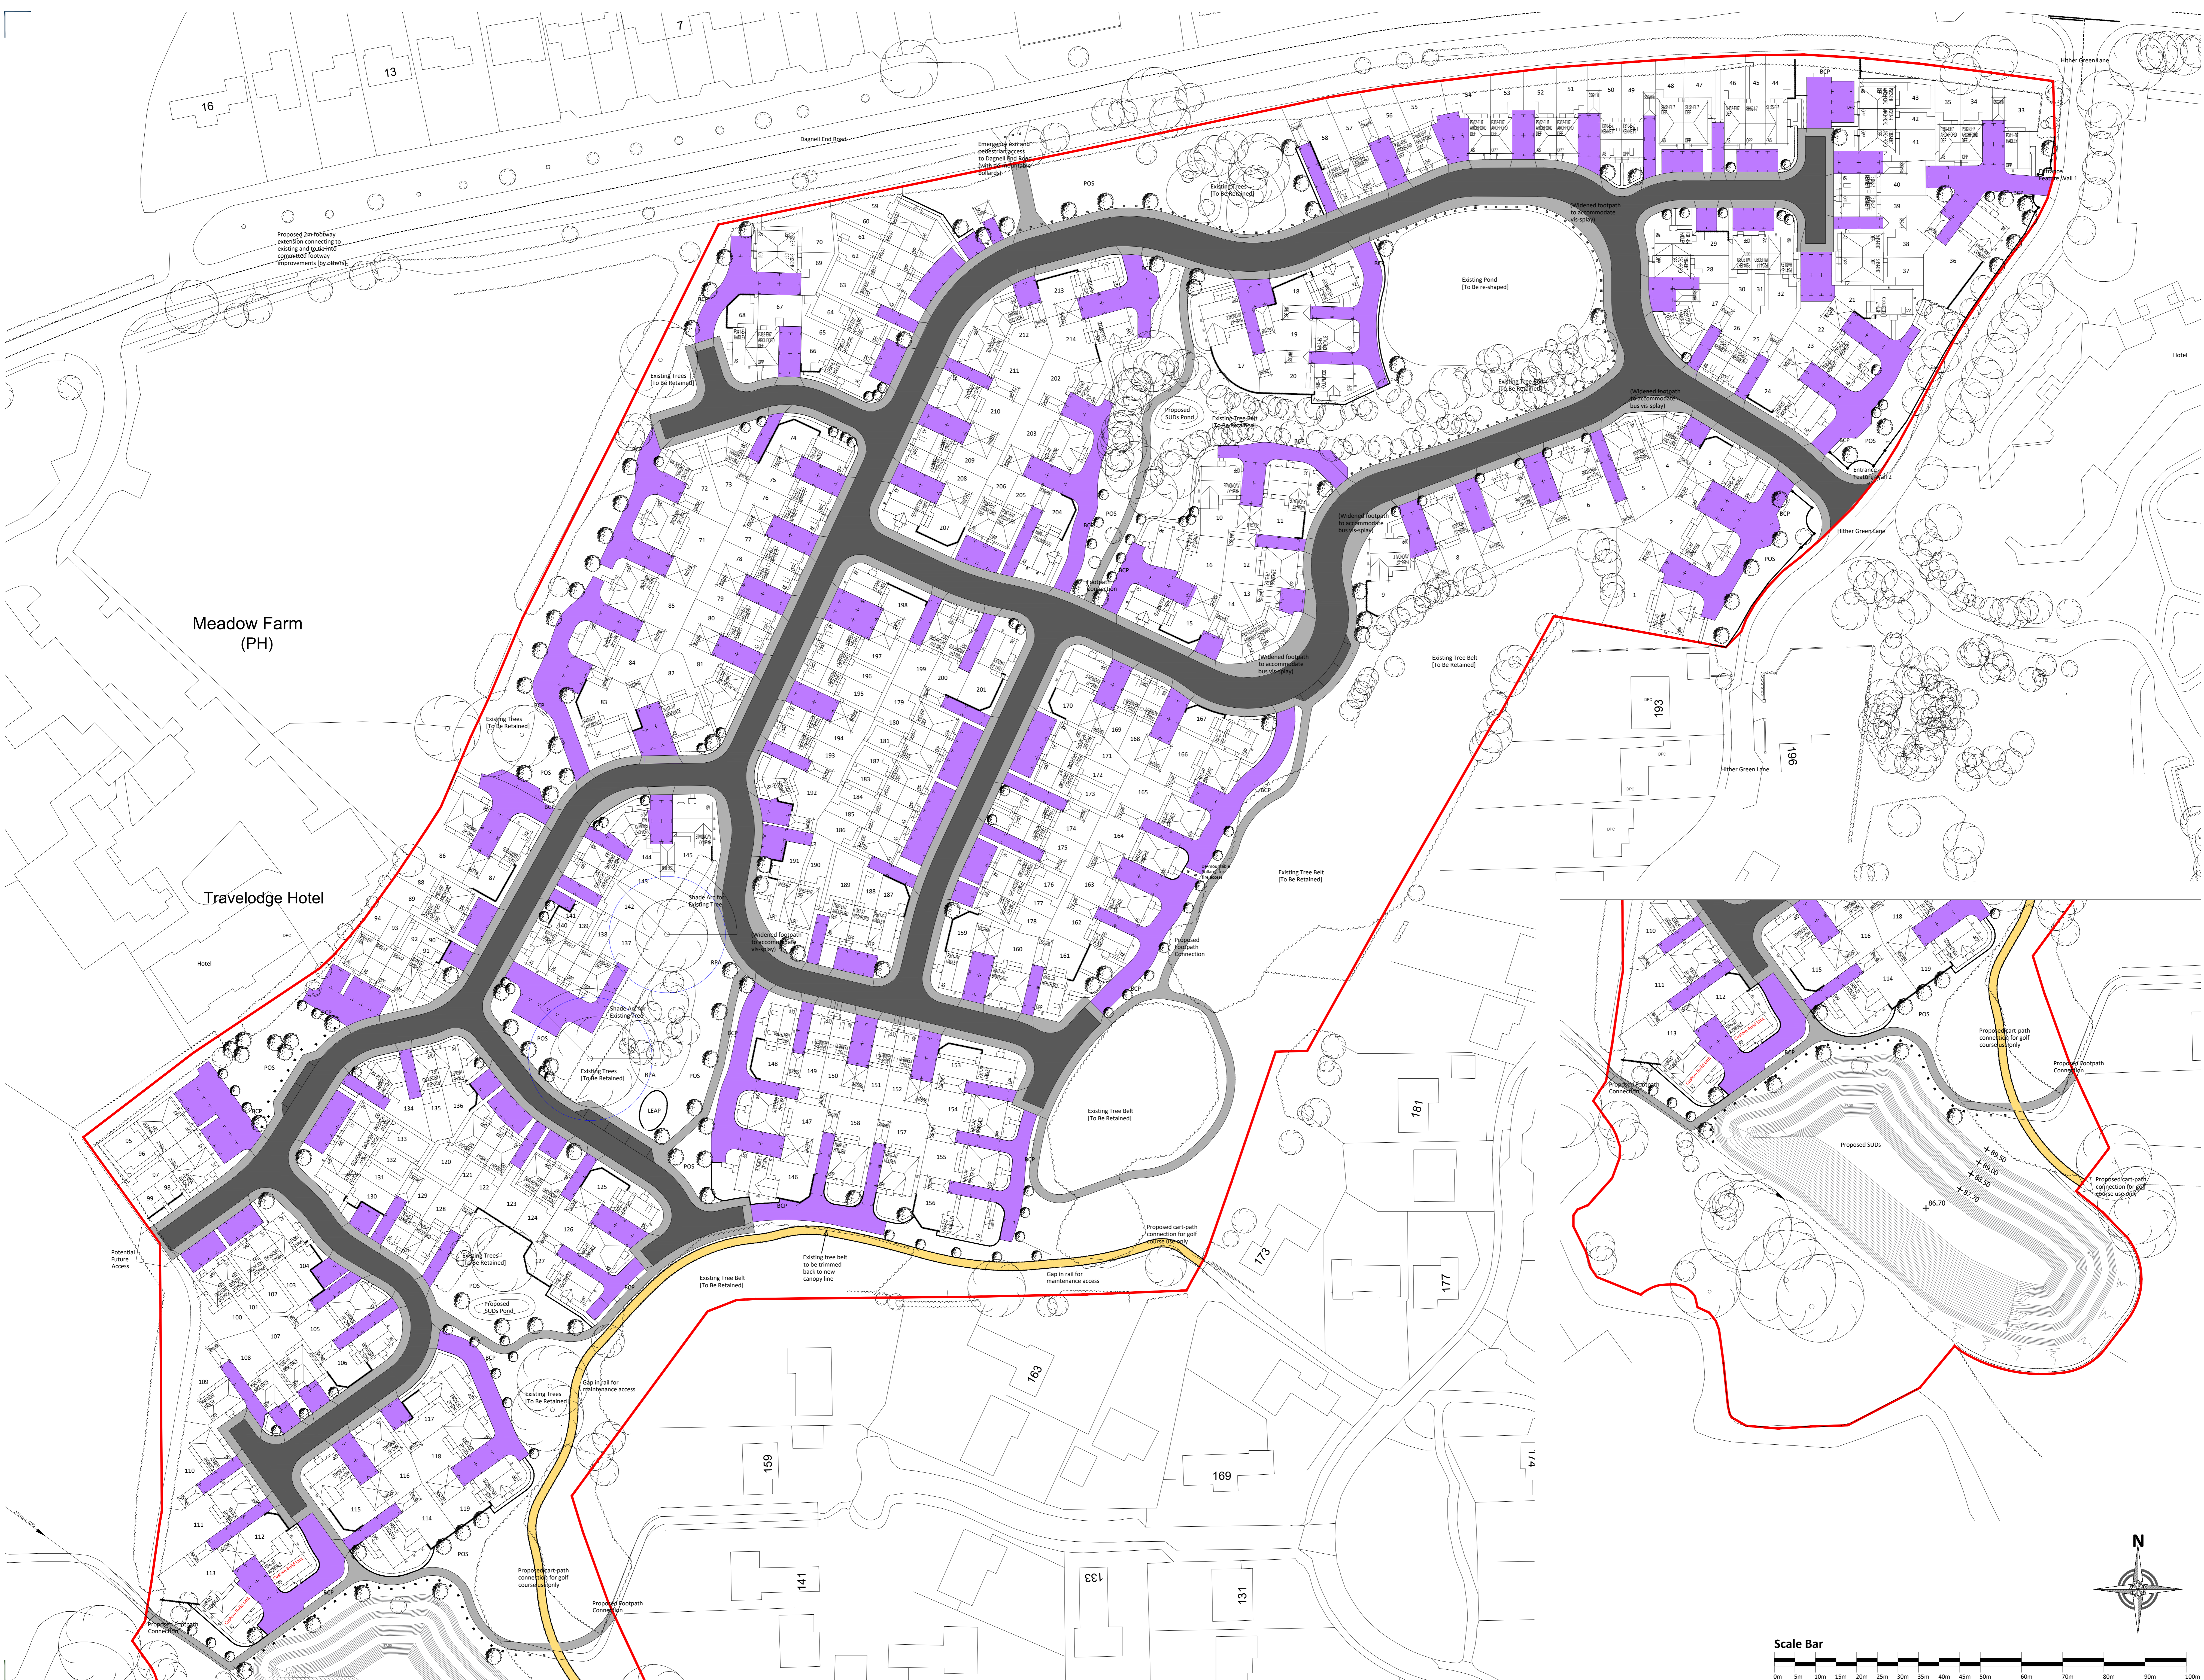

Rev	Description	Date	Drawn	CHK'd
D	Issue updated to reflect the changes to the latest planning permission ME-24-33D	21.04.21	BG	BG
C	Issue updated to reflect the changes to the latest planning permission ME-24-33D	18.02.21	BG	BG
B	Issue updated to reflect the changes to the latest planning permission ME-24-33D	09.12.20	BG	BG
A	Issue updated to reflect the changes to the latest planning permission ME-24-33D	08.06.20	BG	BG

UD
Urban Design

Urban Design
Barratt House
Forest Business Park
Bardon Hill
Leicestershire
LE67 1UB
01530 276276

Project
Hither Green
Land off Hither Green Lane
Redditch

Drawing Title
External Surfaces Plan

Scale
1:500 @ A0
Date
20.08.2021
Drawn By
BG

Drawing Ref
ME-24-33D DAVID WILSON HOMES
WHERE QUALITY LIVES

