
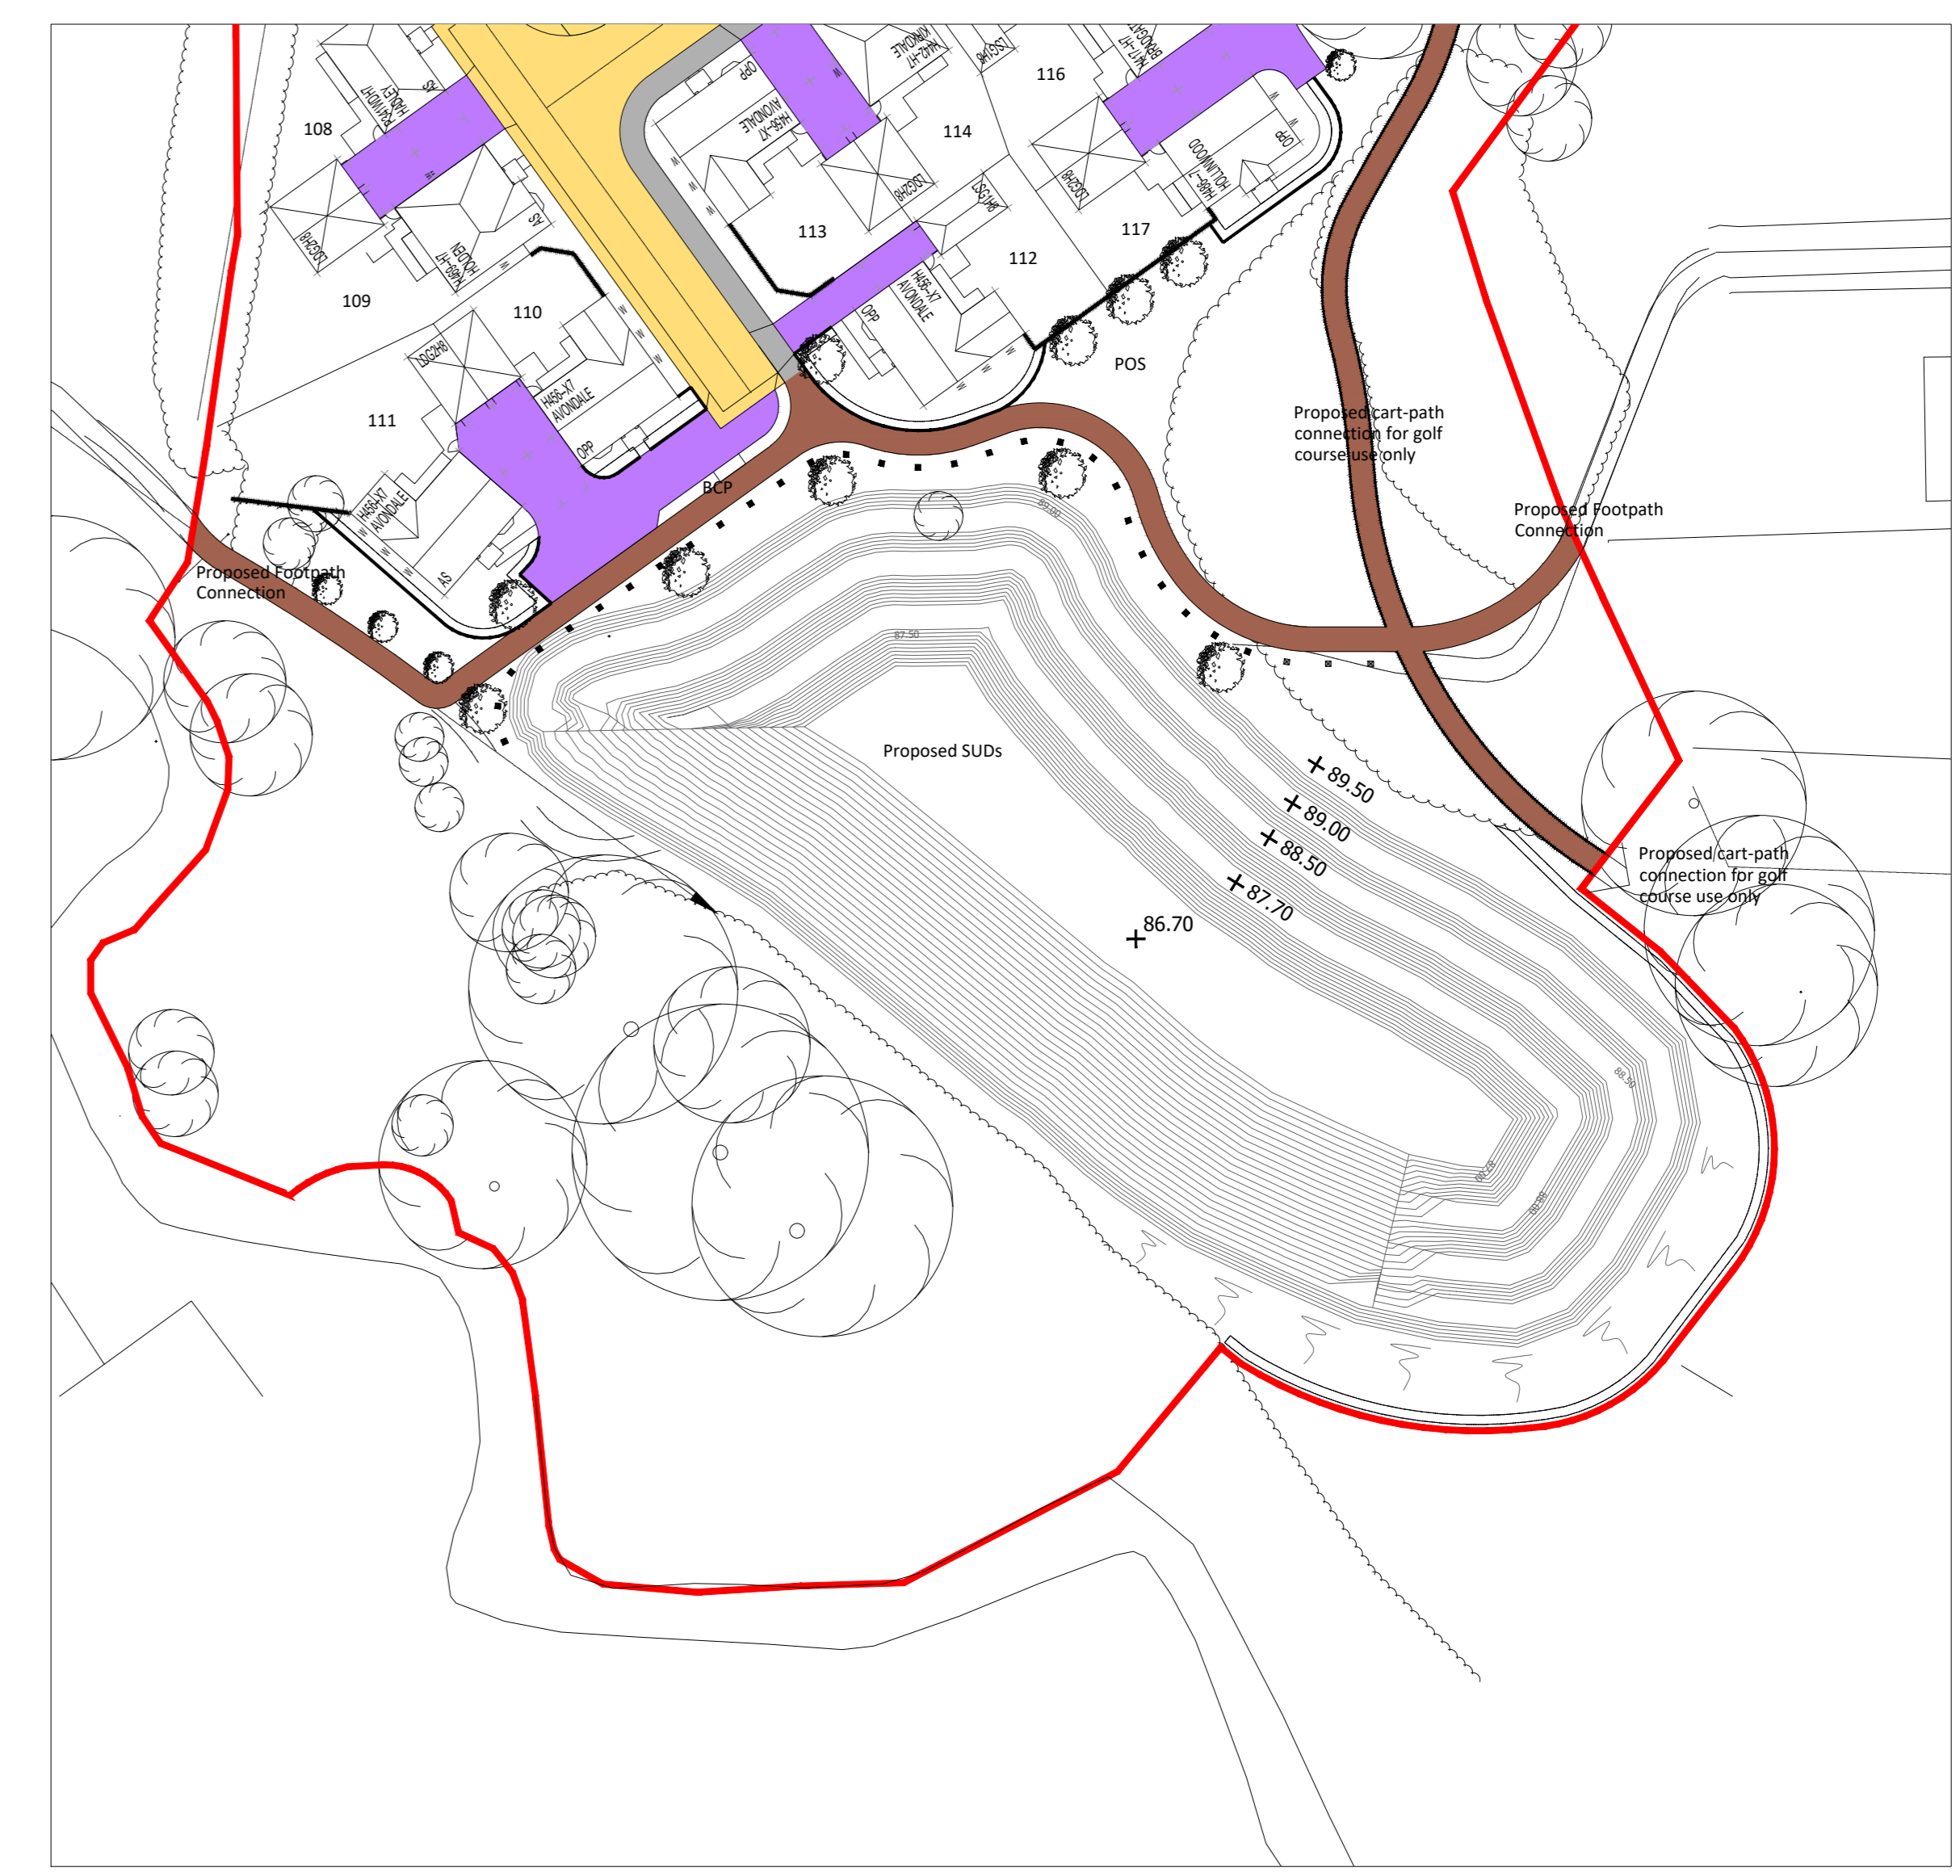


**Disclaimer:**  
 Images, layouts and plans are intended for illustrative purposes only and should be treated as general guidance only.  
 Plans and layouts including parking arrangements, areas of affordable housing, community facilities, play areas and public open spaces may change to reflect changes in the planning permission for the development. Plans shall be made available to whom full details of any planning consents including layouts and plans will be available.  
 Plans, layouts and landscaping are not intended to form part of any contract of mortgage unless specifically incorporated in writing into the contract.  
 The name of this development is a marketing name only and may not be the designated postal address, which may be determined by the Post Office.

- Legend**
- Planning boundary
  - Tarmac footpath/verge
  - Asphalt Road
  - Resin bonded footpath (POS only)
  - Brindle Block Paving Highways
  - Brindle Block Paving Private Drives
  - Grass Service Verge

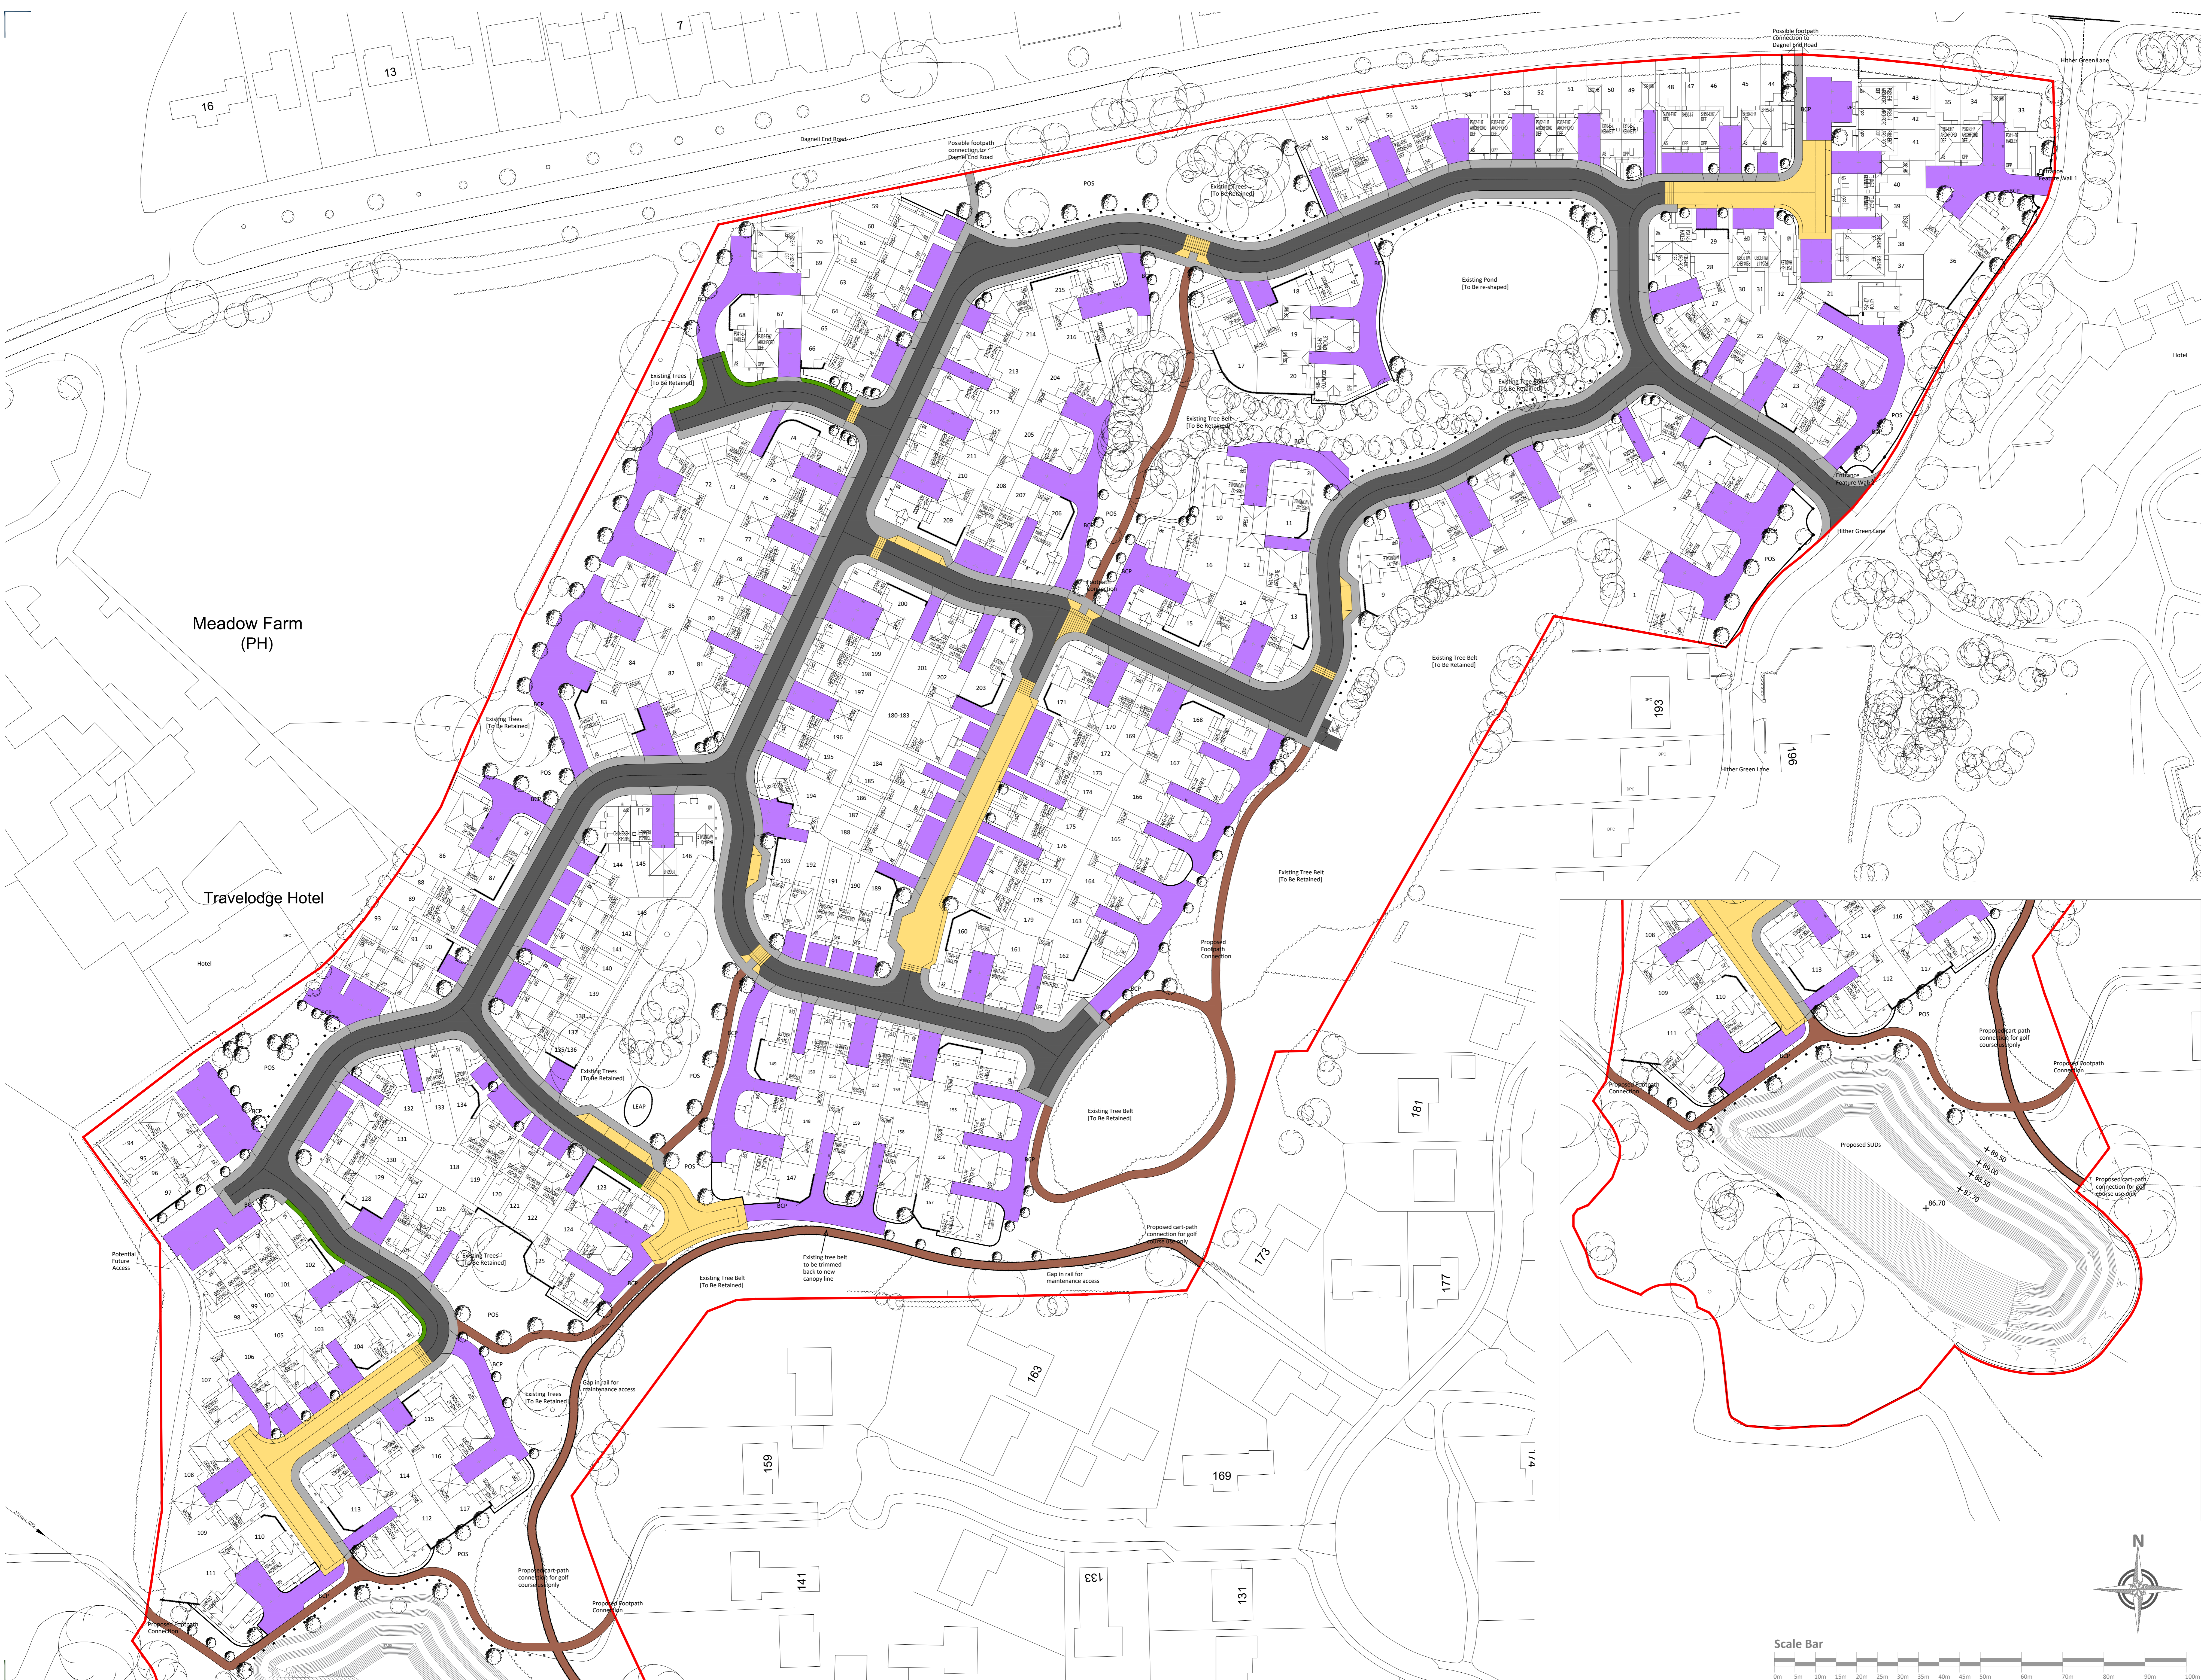

Rev	Description	Date	Drawn	CHK'd

**UD**  
Urban Design

Urban Design  
 Barratt House  
 Forest Business Park  
 Barton Hill  
 Leicestershire  
 LE57 1UB  
 01530 276276

Project  
**Hither Green**  
 Land off Hither Green Lane  
 Redditch

Drawing Title  
**External Surfaces Plan**

Scale  
 1:500 @ A0

Date  
 20.08.2021

Drawn By  
 BG

Drawing Ref  
**ME-24-33**

**DAVID WILSON HOMES**  
 WHERE QUALITY LIVES

