


Risk/Disclaimer:
 Images, layouts and plans are intended for illustrative purposes only and should be treated as general guidance only.
 Plans and layouts including parking arrangements, access to affordable housing, community facilities, play areas and public open spaces may change to reflect changes in the planning permission for the development. Plans shall be made available to whom full details of any planning consents including layouts and plans will be available.
 Plans, layouts and landscaping are not intended to form part of any contract of mortgage unless specifically incorporated in writing into the contract.
 The name of this development is a marketing name only and may not be the designated postal address, which may be determined by the Post Office.

Legend

- Planning boundary
- Affordable - Rented
- Affordable - Shared Ownership

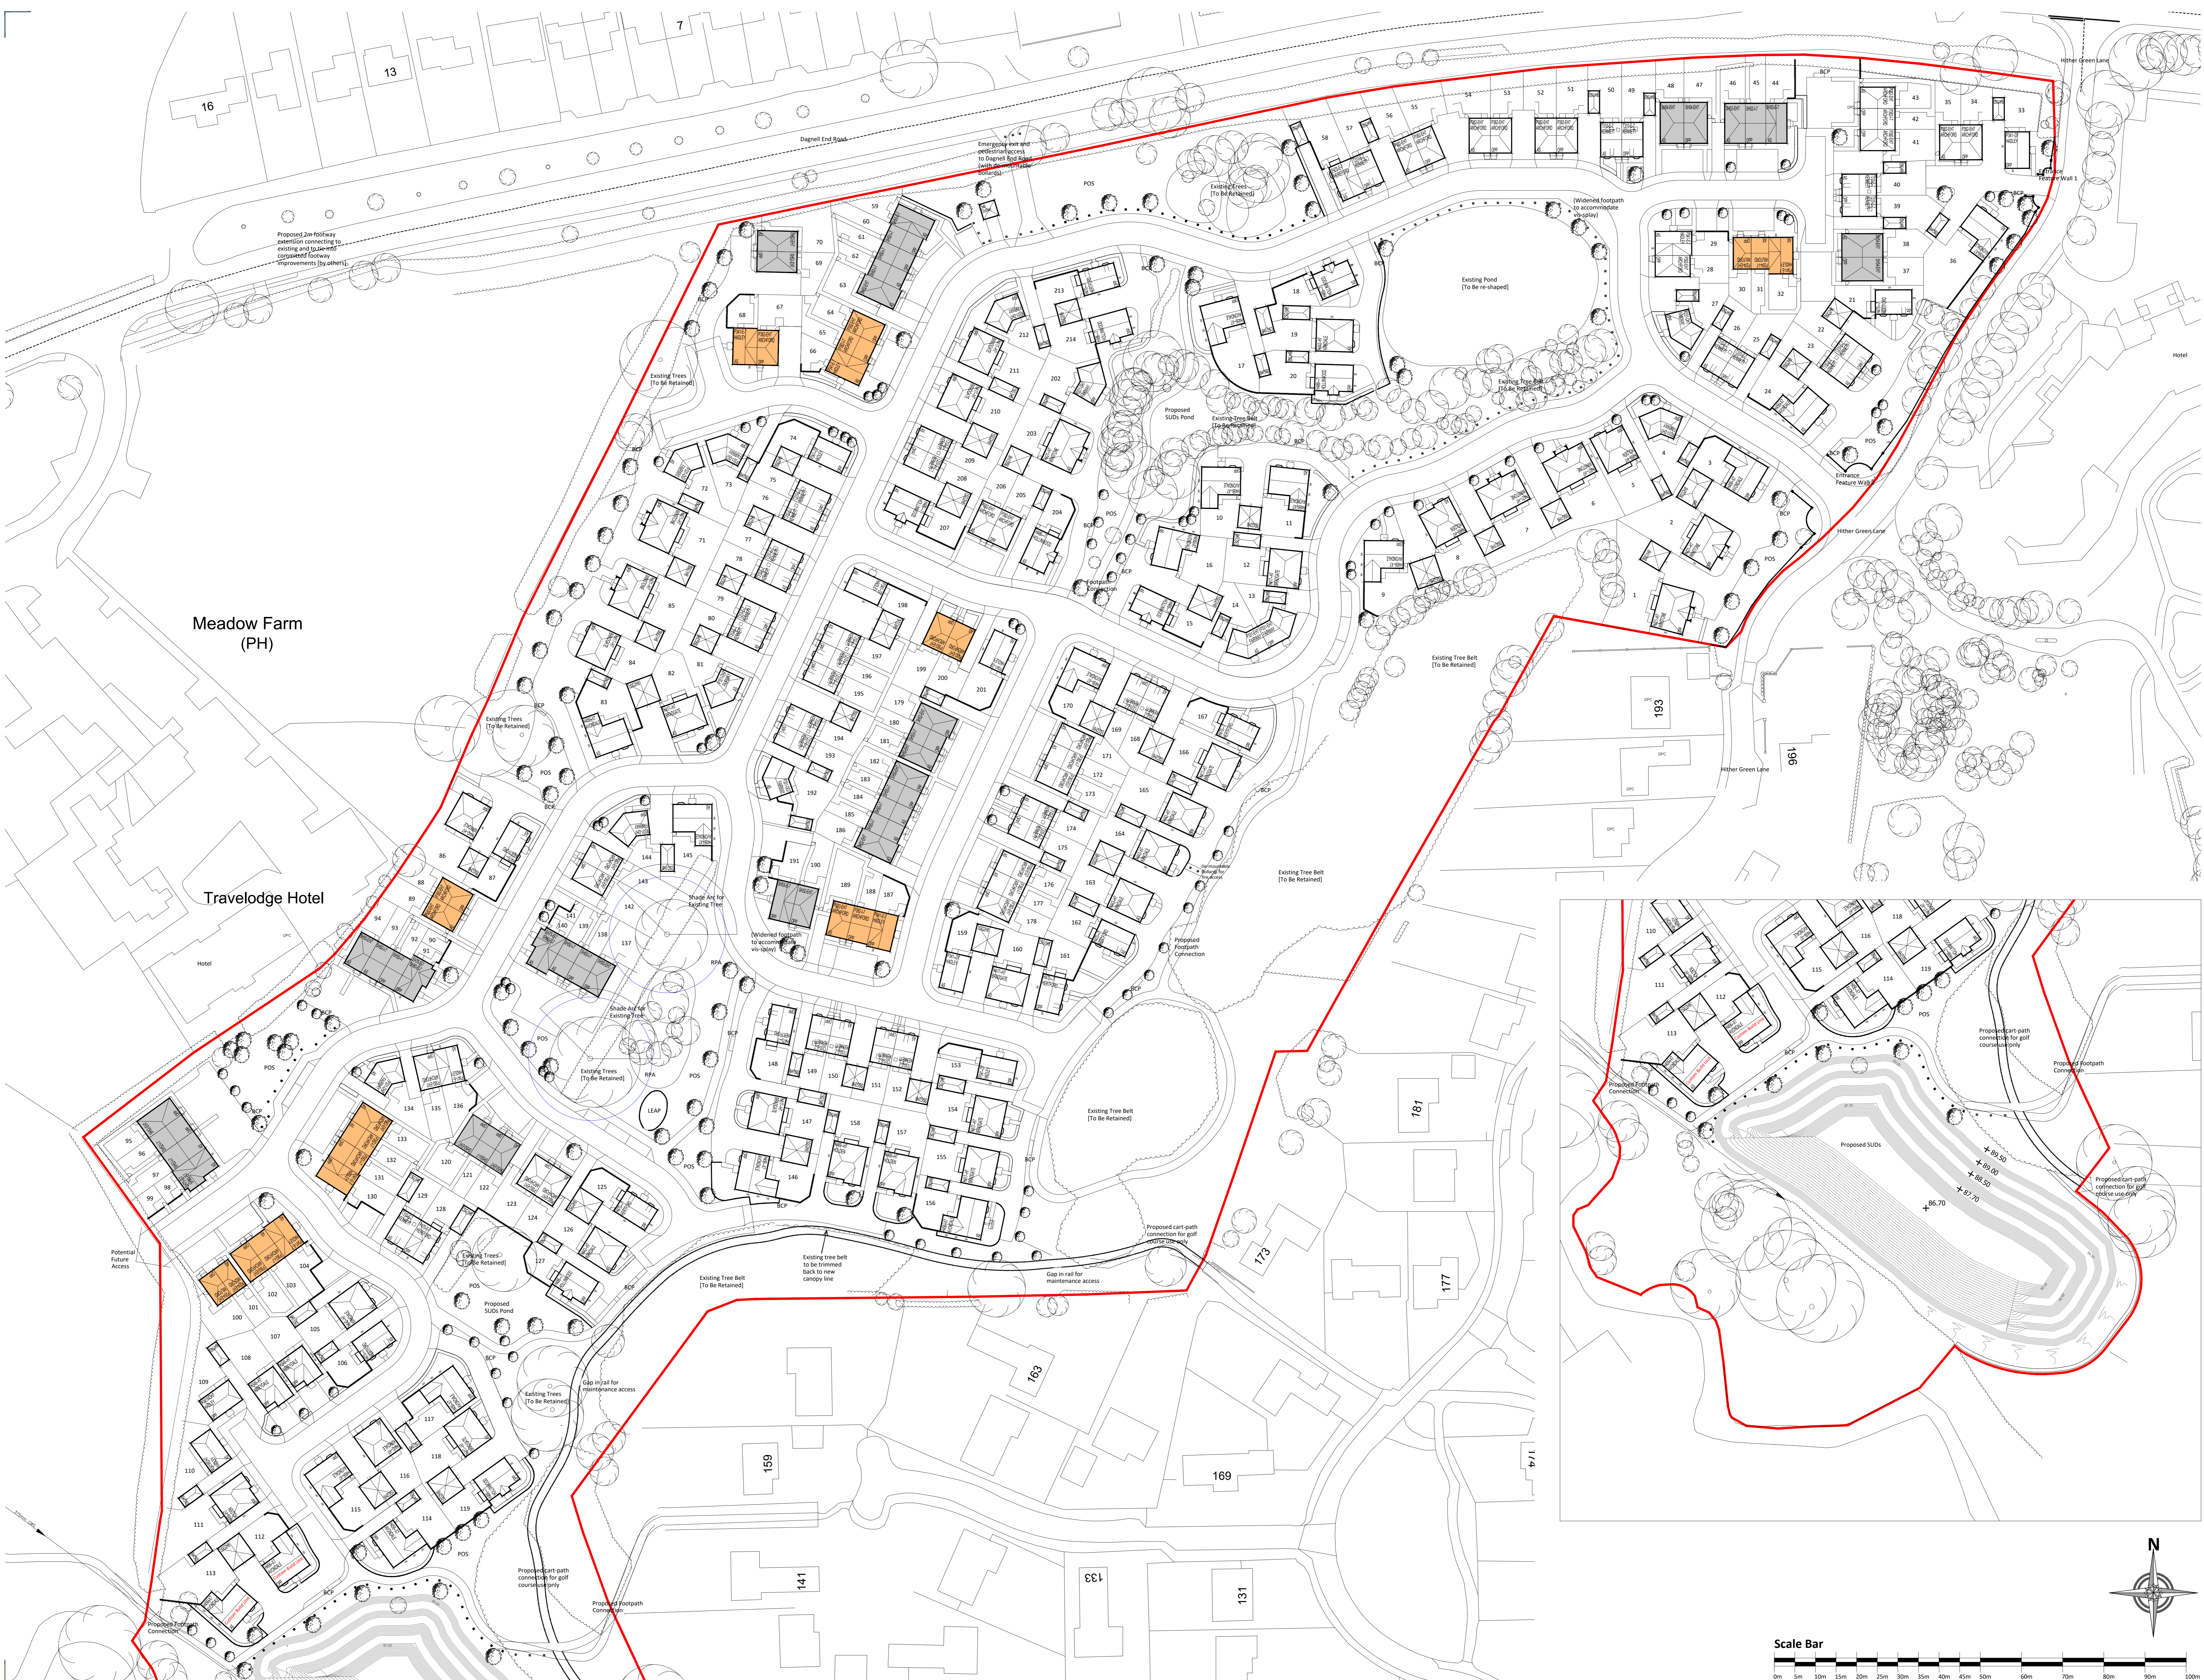

Rev	Description	Date	Drawn	CHK'D
C	General updates to reflect the changes to the latest planning policy 16.01.2021	16.01.2021	BG	
B	General updates to reflect the changes to the latest planning policy 16.01.2021	16.01.2021	BG	
A	General updates to reflect the changes to the latest planning policy 16.01.2021	16.01.2021	BG	

UD
 Urban Design

Urban Design
 Barratt House
 Forest Business Park
 Barton Hill
 Leicester LE57 1UB
 01530 276276

Project
 Hither Green
 Land off Hither Green Lane
 Redditch

Drawing Title
 Tenures Plan

Scale
 1:500 @ A0

Date
 26.08.2021

Drawn By
 BG

Drawing Ref
ME-24-34C

DAVID WILSON HOMES
 WHERE QUALITY LIVES

