


Images, layouts and plans are intended for illustrative purposes only and should be treated as general guidance only.
 Plans and layouts including parking arrangements, access to affordable housing, community facilities, play areas and public open spaces may change to reflect changes in the planning permission for the development. Plans shall be restricted to the same full details of any planning consents including layouts and plans will be available.
 Plans, layouts and landscaping are not intended to form part of any contract of sale unless otherwise specifically incorporated in writing into the contract.
 The name of this development is a marketing name only and may not be the designated postal address, which may be determined by the Post Office.

Legend

- Planning boundary
- On plot Hedging - type and species TBC by Landscape Architect
- 1.2m high 3-bar timber post & rail
- 1.8m high timber larch fence
- 1.8m high screen wall
- Entrance feature wall
- 0.45m Timber knee rail
- 1.8m high timber gate
- 0.9m high timber bollard
- 0.9m high de-mountable bollard

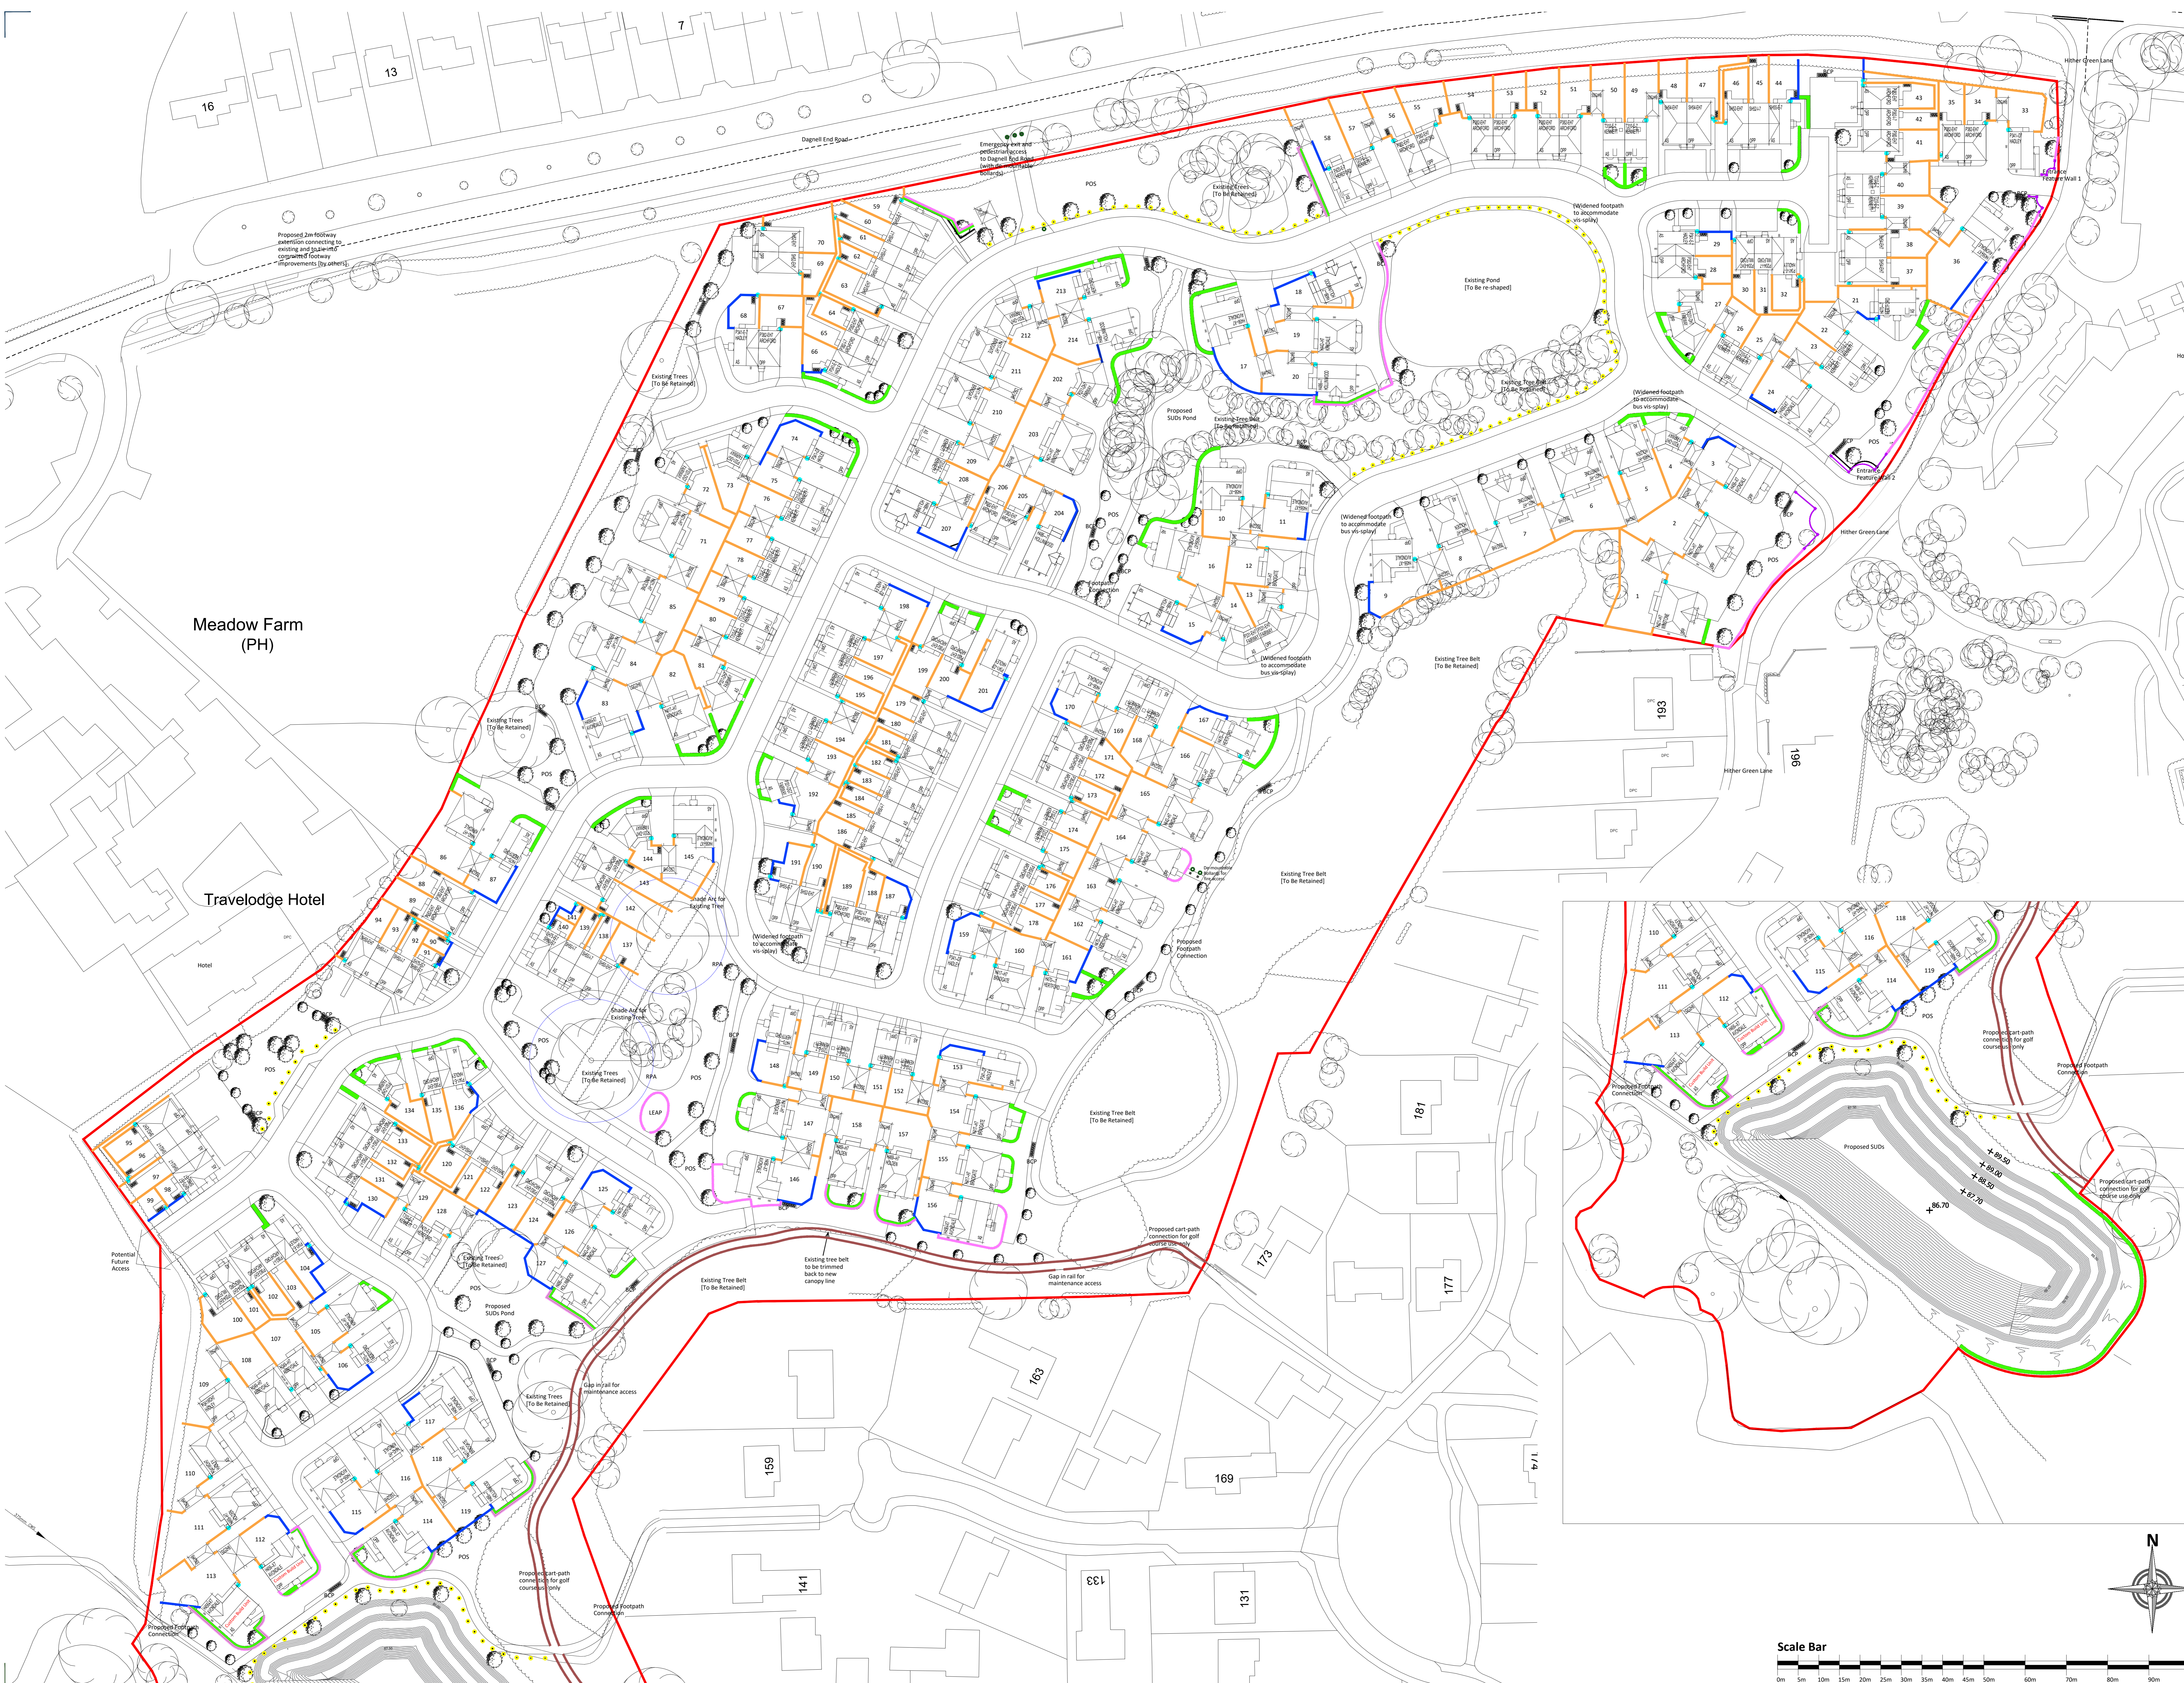

D	Latest updated to reflect the changes to the latest planning approval 08/20/21	22.04.21	04	05
C	Latest updated to reflect the changes to the latest planning approval 04/20/21	28.03.21	05	
B	Latest updated to reflect the changes to the latest planning approval 04/20/21	07.02.21	06	
A	Latest updated to reflect the changes to the latest planning approval 04/20/21	08.02.21	06	05

Rev	Description	Date	Drawn	CHK'd
-----	-------------	------	-------	-------



Hither Green
 Land off Hither Green Lane
 Redditch

Drawing Title
Boundary Treatments Plan

Scale
 1:500 @ A0
 Date
 26.08.2021
 Drawn By
 BG

