


**Disclaimer:**  
 Images, layouts and plans are intended for illustrative purposes only and should be treated as general guidance only.  
 Plans and layouts including parking arrangements, access to affordable housing, community facilities, play areas and public open spaces may change to reflect changes in the planning permission for the development. Plans shall not constitute a contract. Full details of any planning consents including layouts and plans will be available.  
 Plans, layouts and landscaping are not intended to form part of any contract of mortgage unless specifically incorporated in writing into the contract.  
 The name of this development is a marketing name only and may not be the designated postal address, which may be determined by the Post Office.

- Legend**
- Planning boundary
  - POS (management company)
  - Highways (managed by Highways Authority)
  - Affordable Housing (managed by Housing Acc.)
  - Private drives
  - Electricity Service Provider
  - Golf course ownership

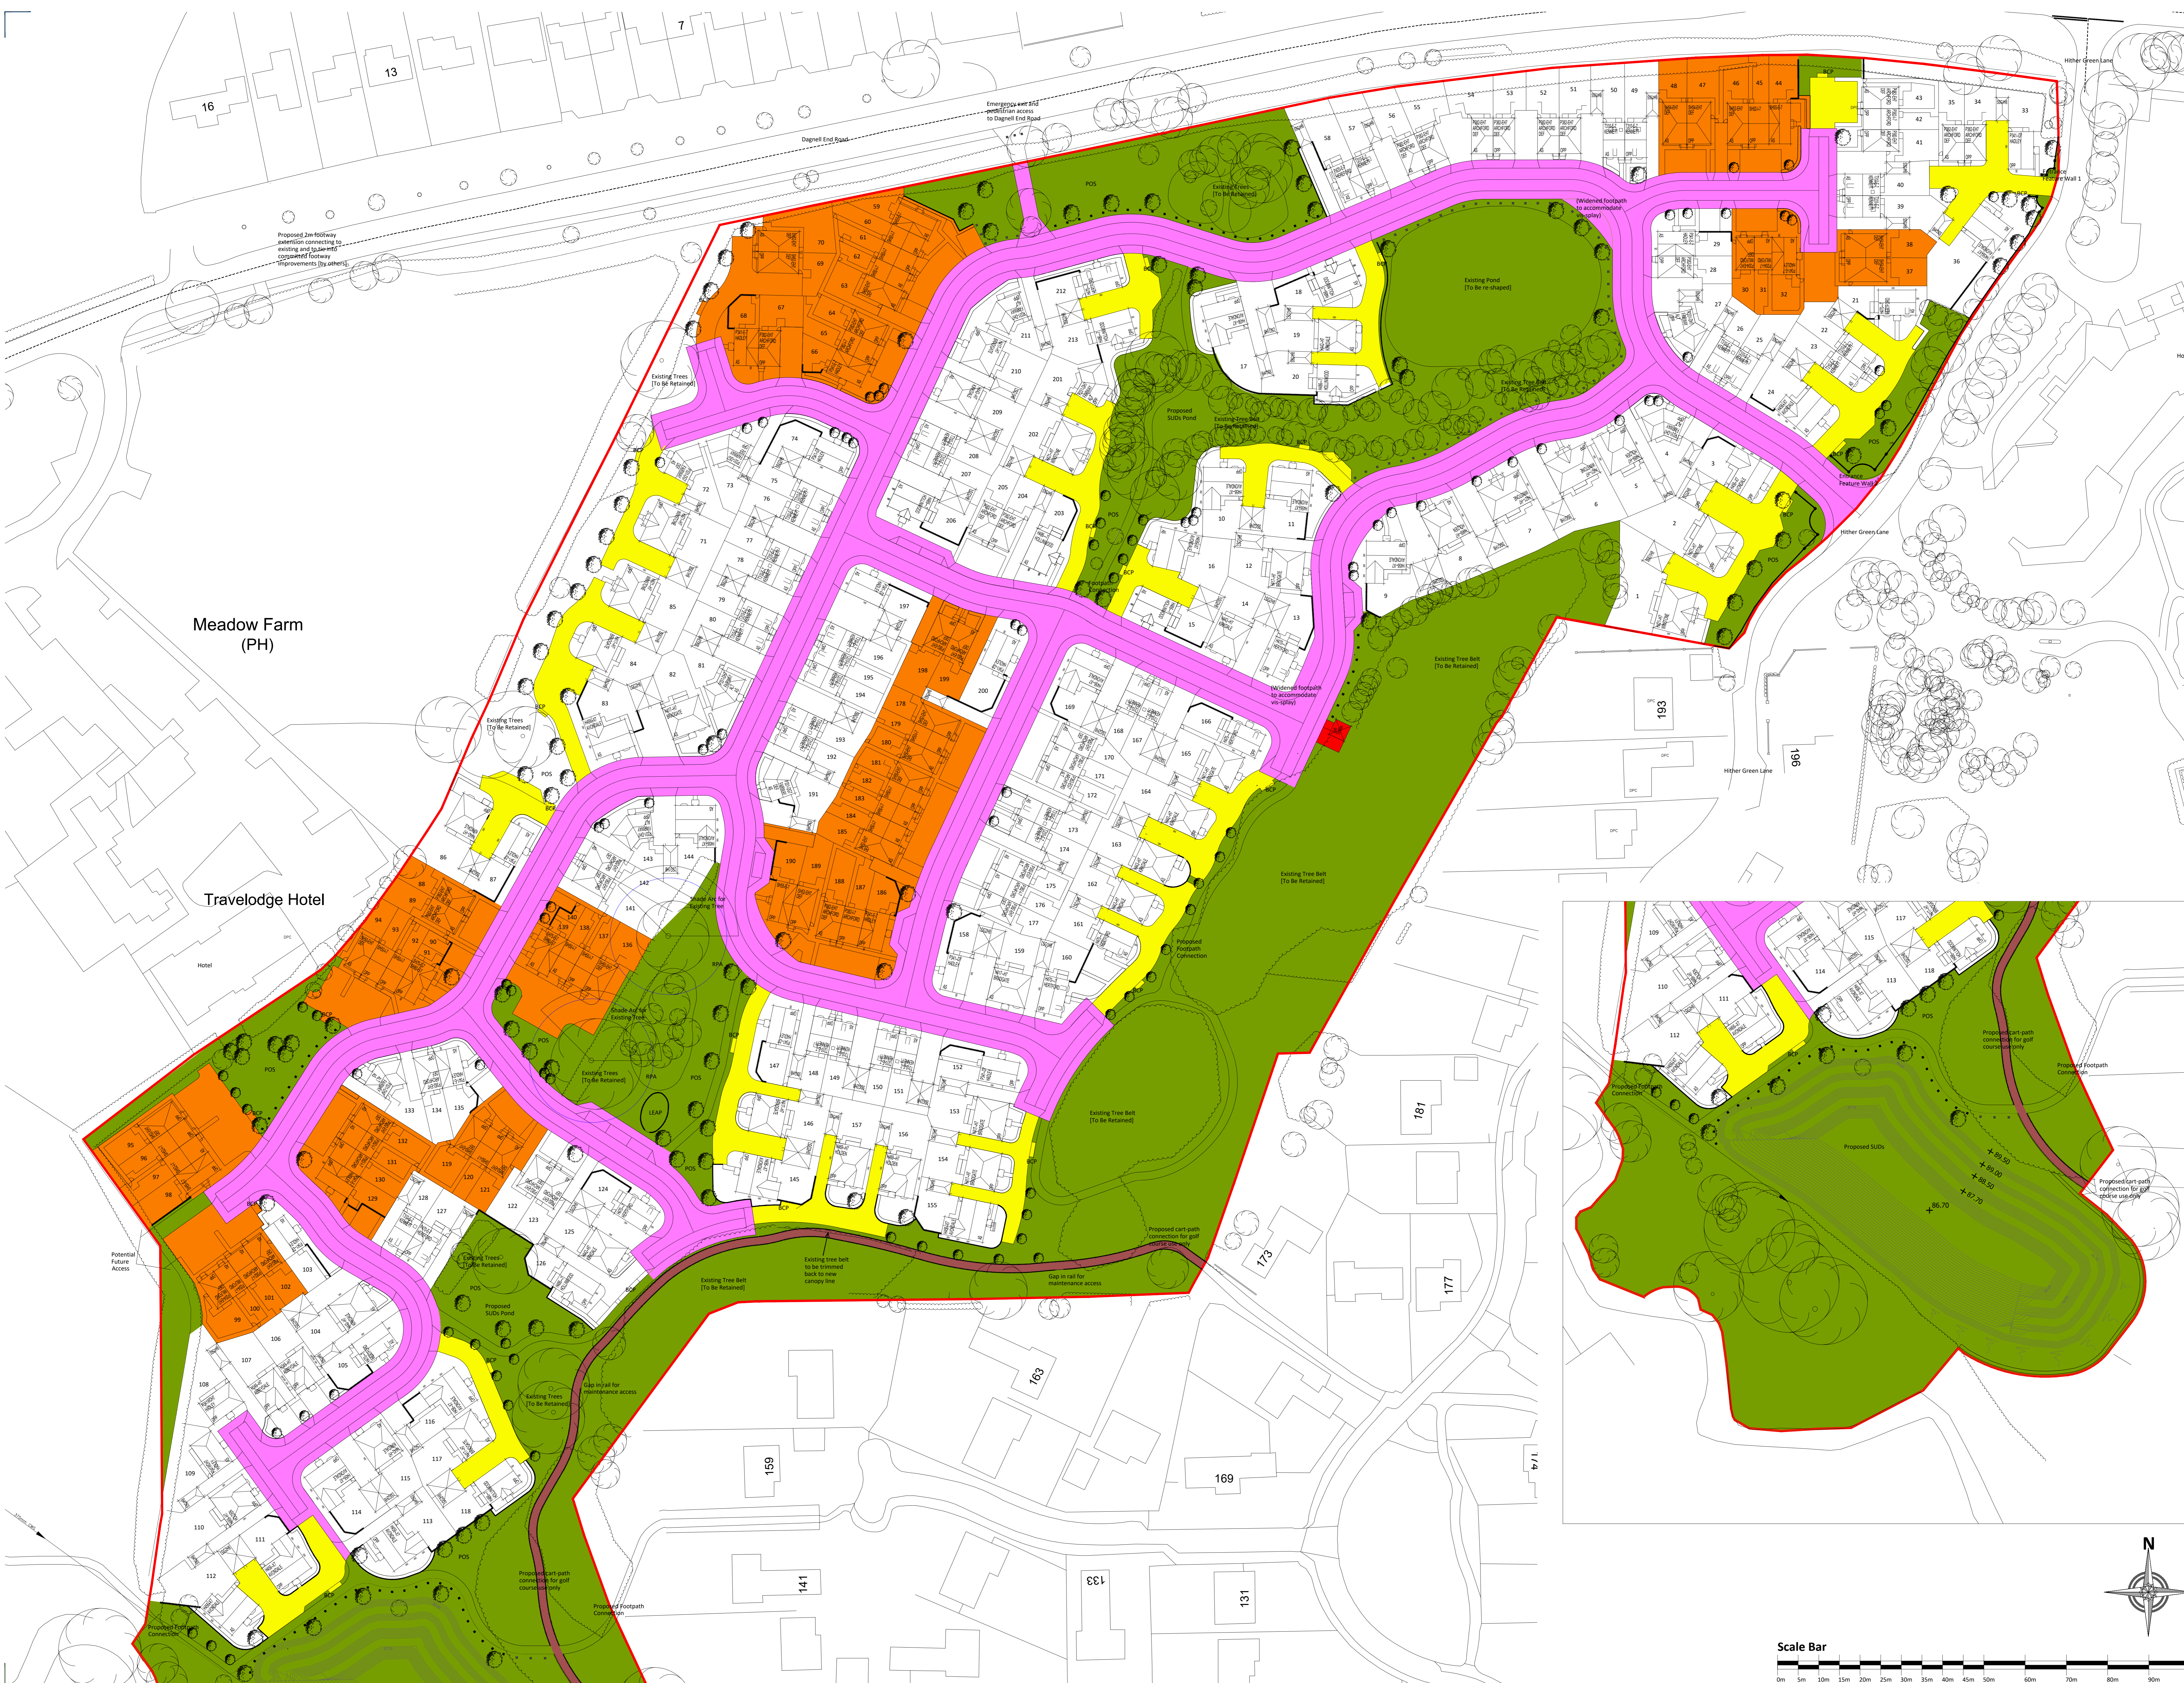

B	Local updates reflect the changes to the latest planning rules 24/24	01/03/21	NA
A	Local updates reflect the changes to the latest planning rules 20/21	06/03/21	NA

Rev	Description	Date	Drawn	Chk'd
-----	-------------	------	-------	-------

**UD**  
 Urban Design

Urban Design  
 Barratt House  
 Forest Business Park  
 Barton Hill  
 Leicestershire  
 LE07 1UB  
 01530 276276

**Project**  
 Hither Green  
 Land off Hither Green Lane  
 Redditch

**Drawing Title**  
 Adoption & Management Plan

**Scale**  
 1:500 @ A0

**Date**  
 26.08.2021

**Drawn By**  
 BG

**Drawing Ref**  
 ME-24-37B

**DAVID WILSON HOMES**  
 WHERE QUALITY LIVES

