


Risk/Disclaimer:
 Plans and layouts are intended for illustrative purposes only and should be treated as general guidance only.
 Plans and layouts including parking arrangements, access to affordable housing, community facilities, play areas and public open spaces may change to reflect changes in the planning permission for the development. Plans shown do not constitute a contract. Full details of any planning consents including layouts and plans will be available.
 Plans, layouts and landscaping are not intended to form part of any contract of mortgage unless specifically incorporated in writing into the contract.
 The name of this development is a marketing name only and may not be the designated postal address, which may be determined by the Post Office.

Legend

- Planning boundary
- Affordable - Rented
- Affordable - Shared Ownership

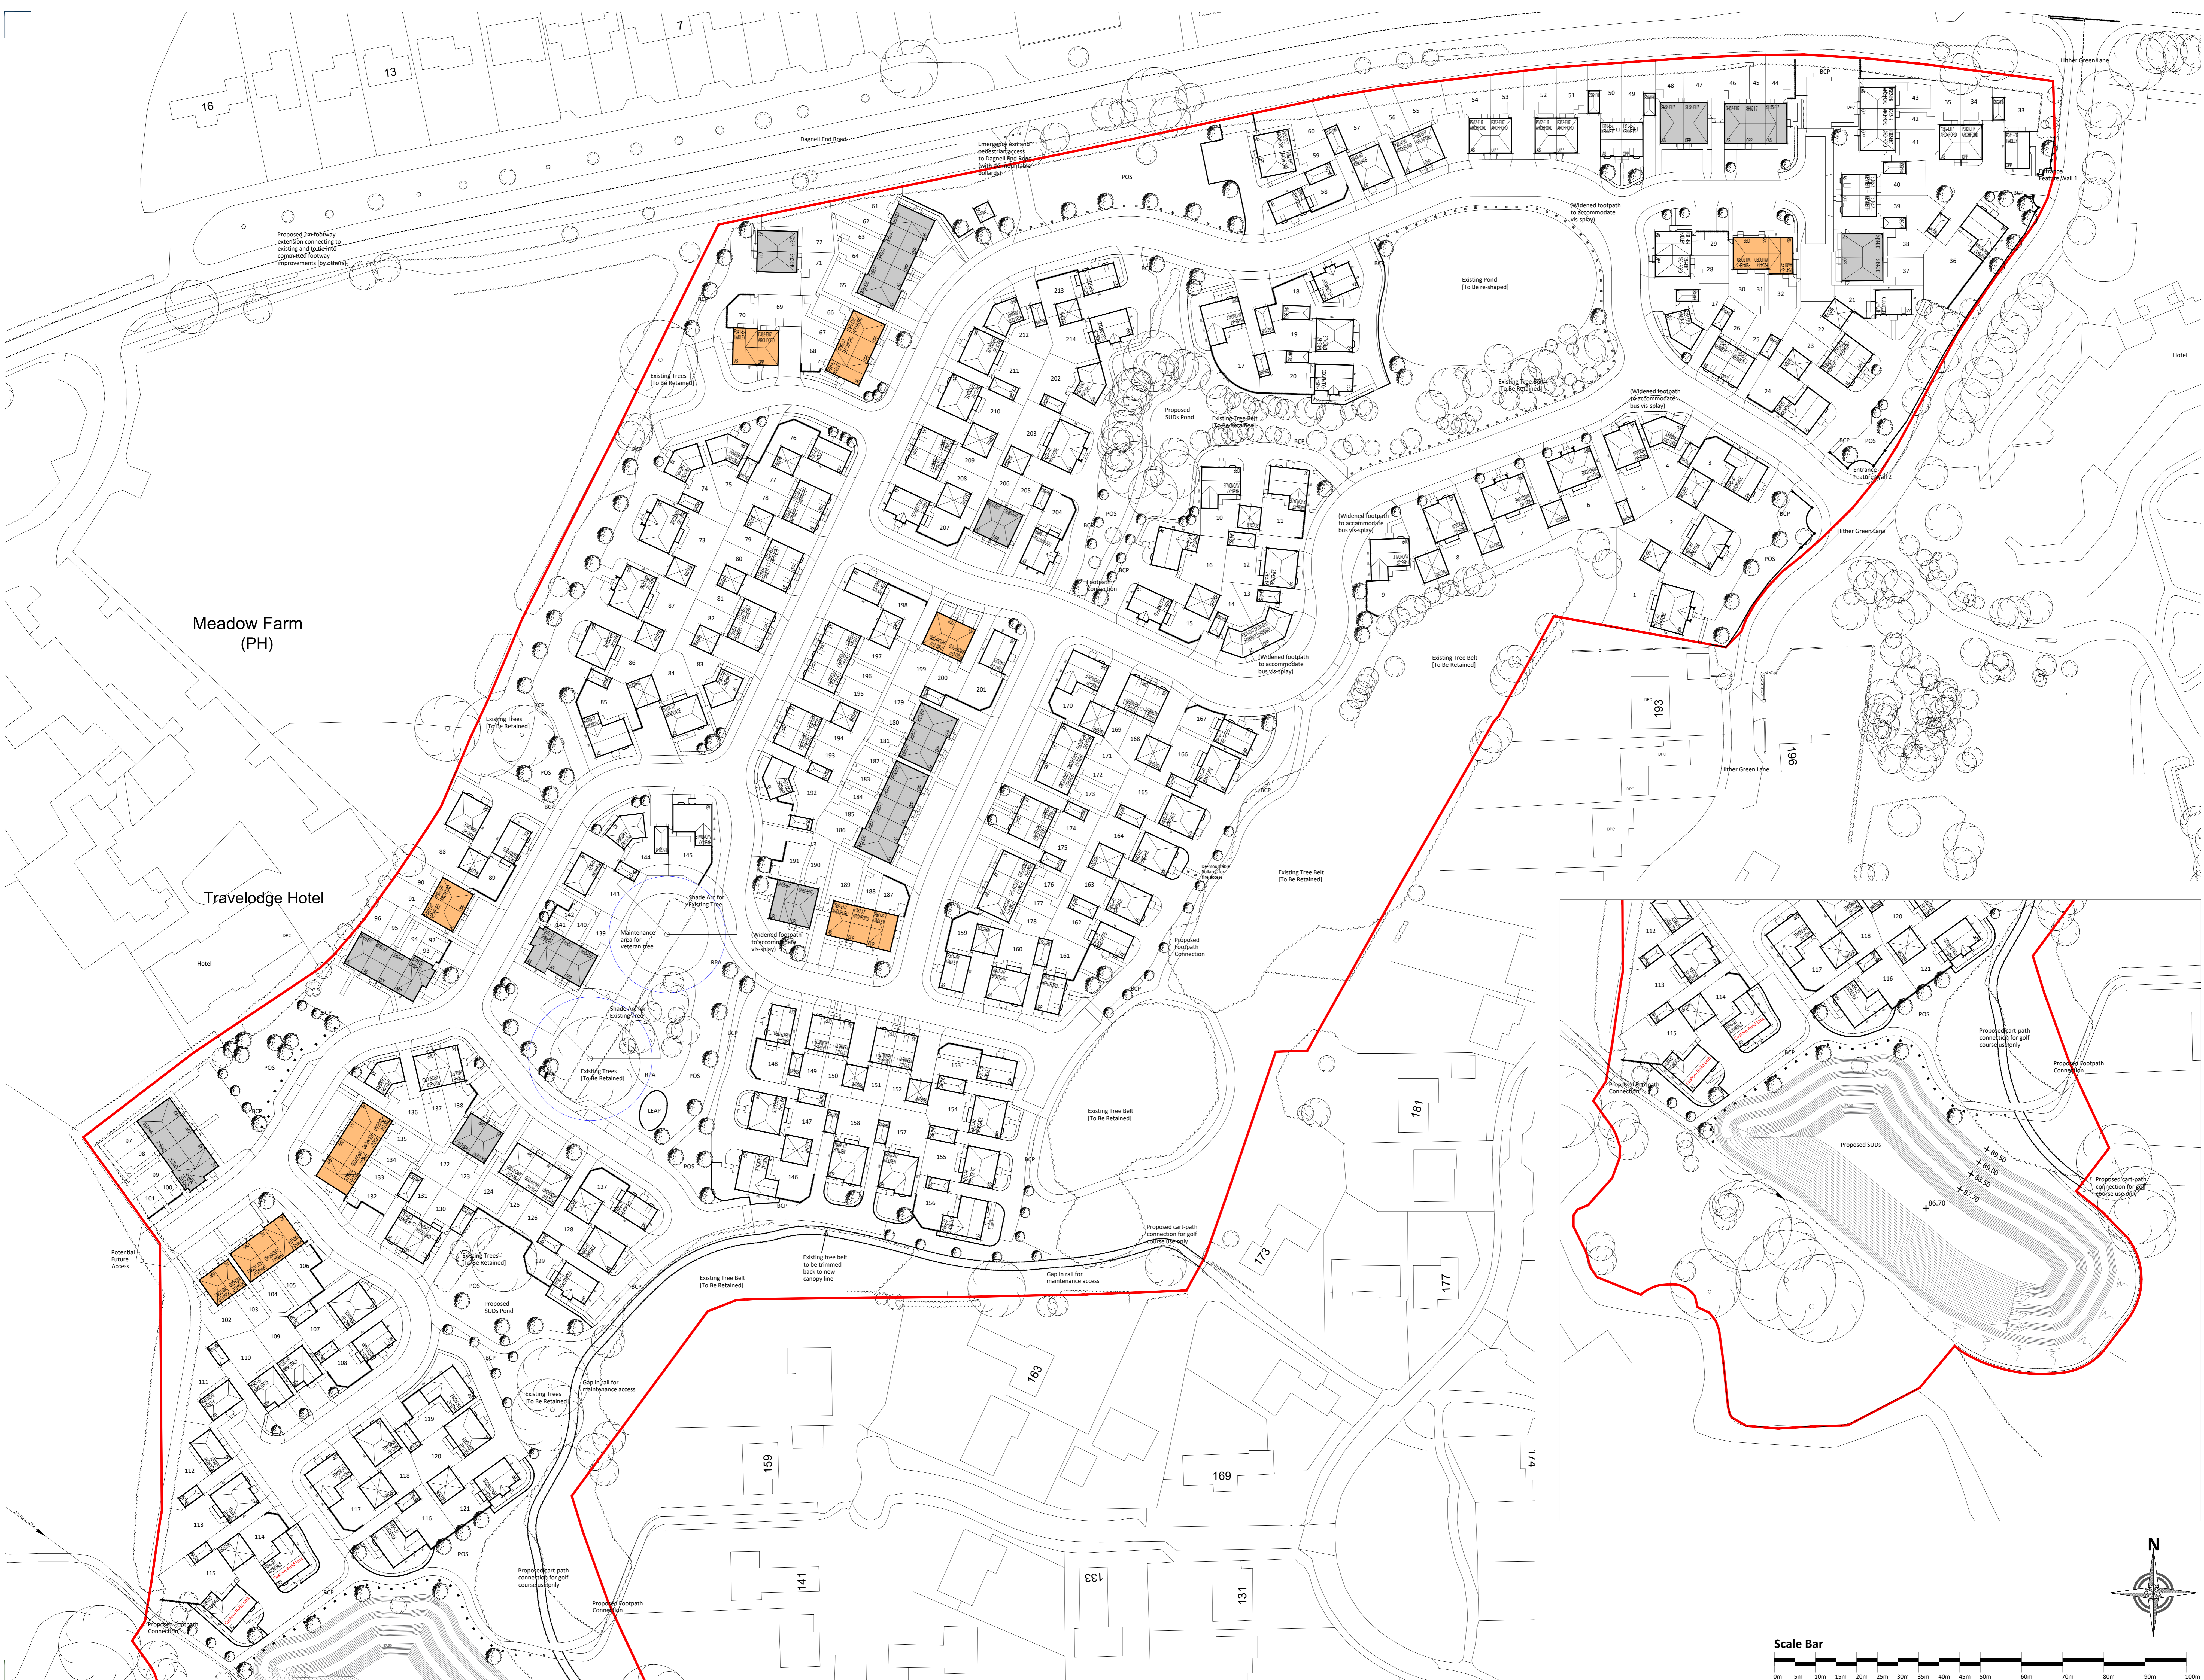

E	Layout updated to reflect the changes to the latest planning appeal 16/01/2021	11:03:23	90
D	Layout updated to reflect the changes to the latest planning appeal 16/01/2021	11:04:19	90
C	Layout updated to reflect the changes to the latest planning appeal 16/01/2021	11:04:23	90
B	Layout updated to reflect the changes to the latest planning appeal 16/01/2021	11:04:23	90
A	Layout updated to reflect the changes to the latest planning appeal 16/01/2021	09:06:22	90

Rev	Description	Date	Drawn	CHK'D
-----	-------------	------	-------	-------

Urban Design
 Barratt House
 Forest Business Park
 Barton Hill
 Leicestershire
 LE07 1UB
 01530 276276

Project
Hither Green
 Land off Hither Green Lane
 Redditch

Drawing Title
Tenures Plan

Scale
 1:500 @ A0
 Date
 26.08.2021
 Drawn By
 BG

Drawing Ref
ME-24-34E

DAVID WILSON HOMES
 WHERE QUALITY LIVES

